




WEST ELEVATION
SCALE 1:200 @ A1 - 1:400 @ A3

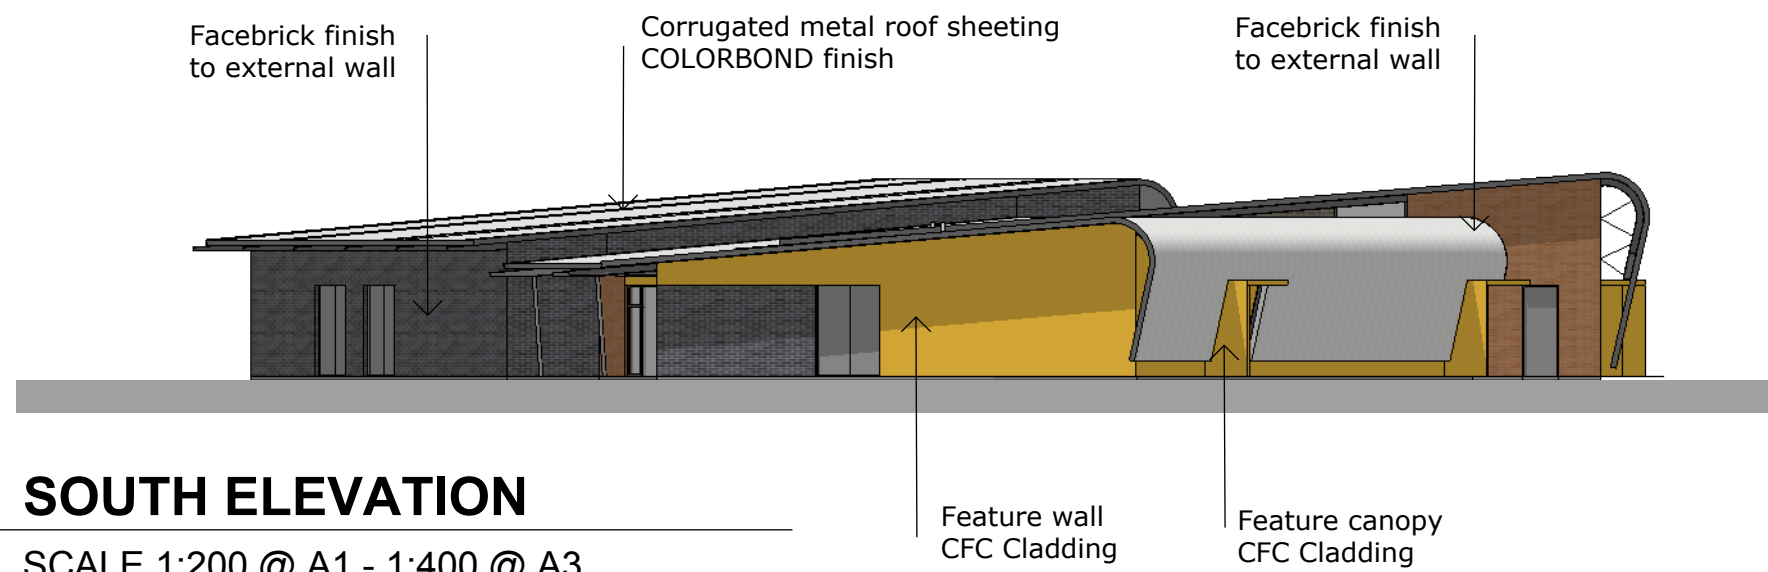


SOUTH ELEVATION
SCALE 1:200 @ A1 - 1:400 @ A3

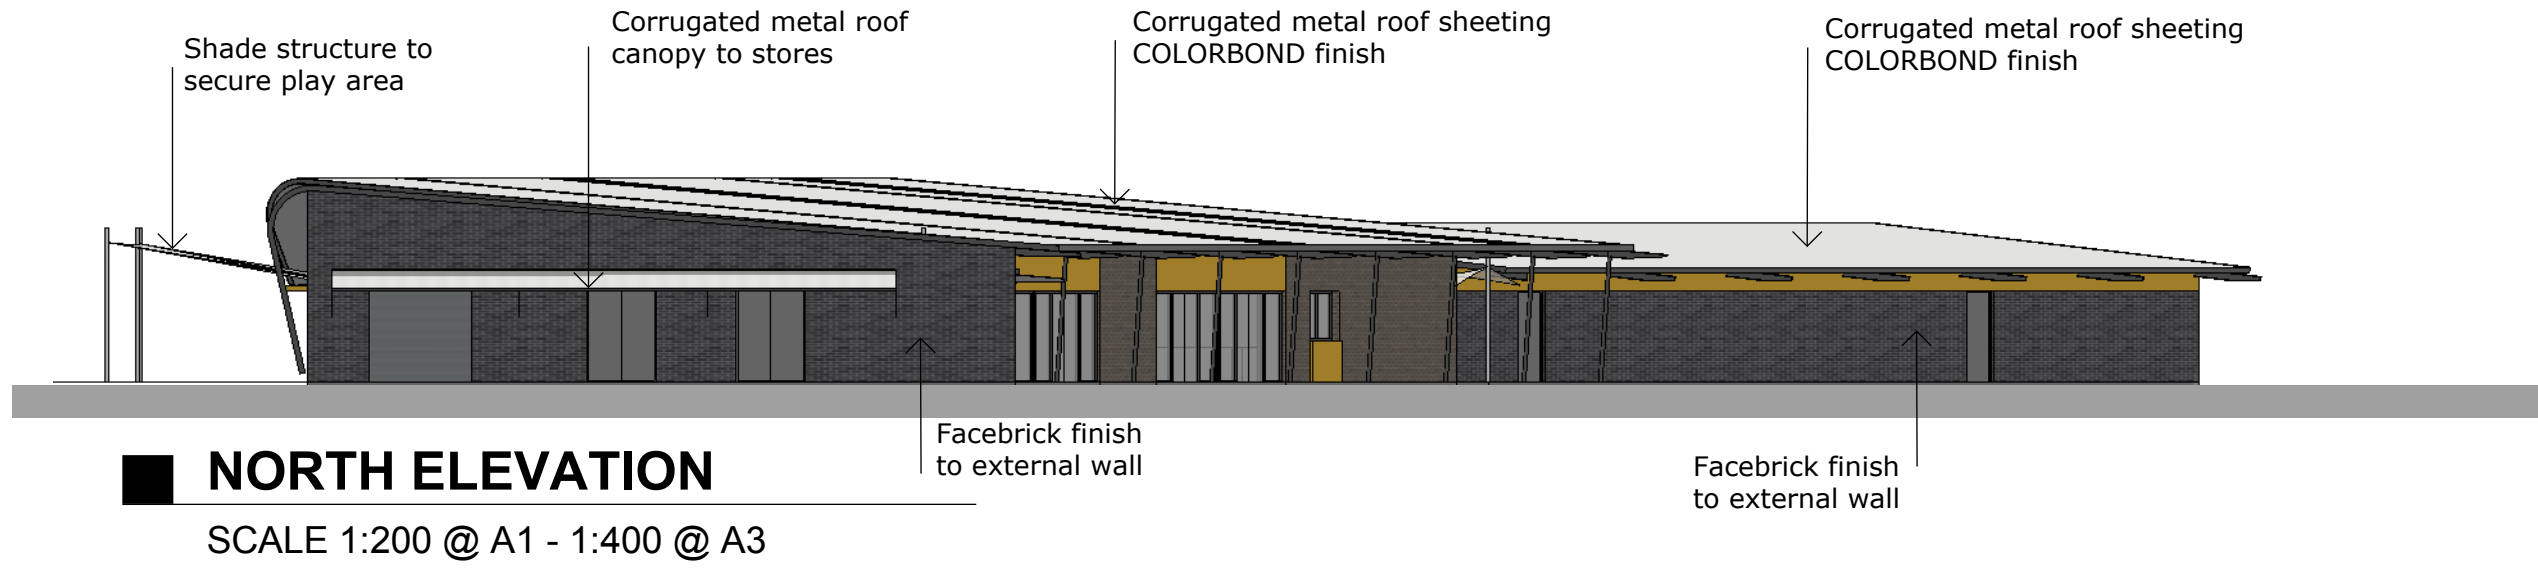


NORTH ELEVATION
SCALE 1:200 @ A1 - 1:400 @ A3

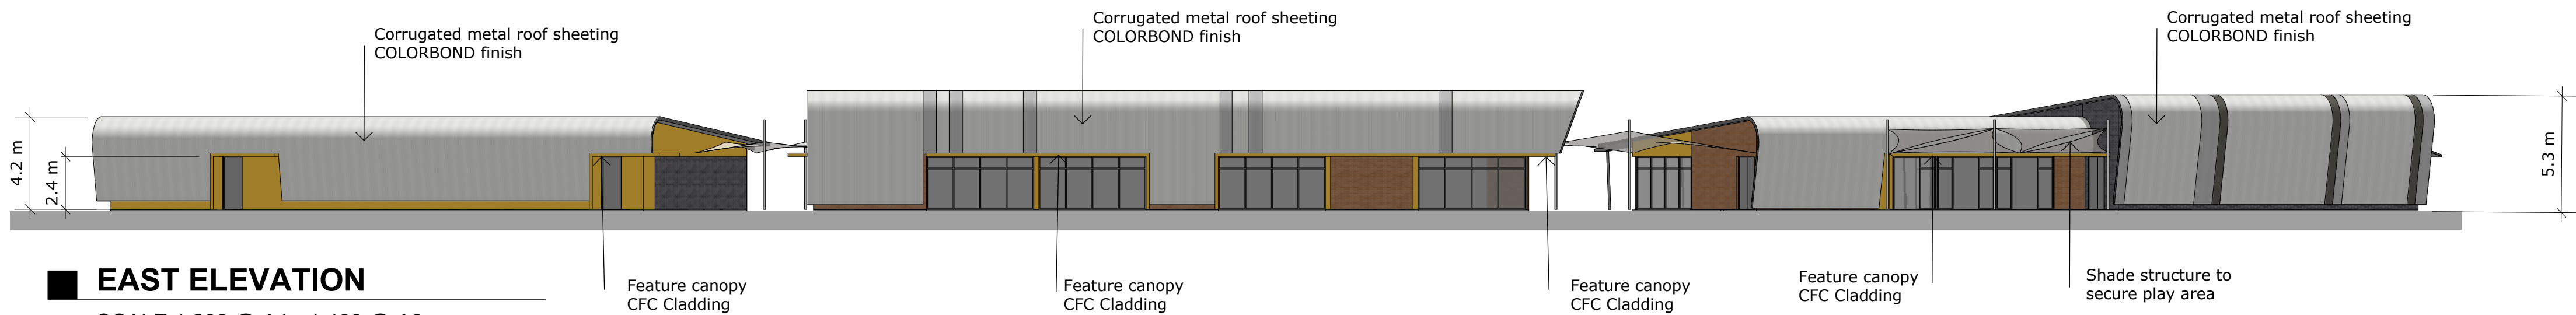

EAST ELEVATION
SCALE 1:200 @ A1 - 1:400 @ A3

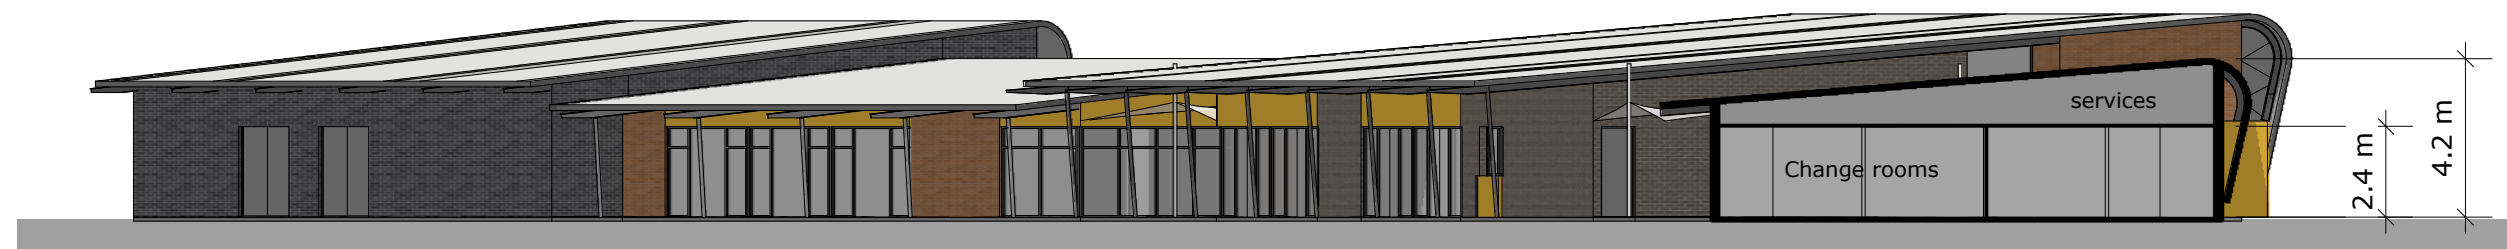

SECTION A
SCALE 1:200 @ A1 - 1:400 @ A3

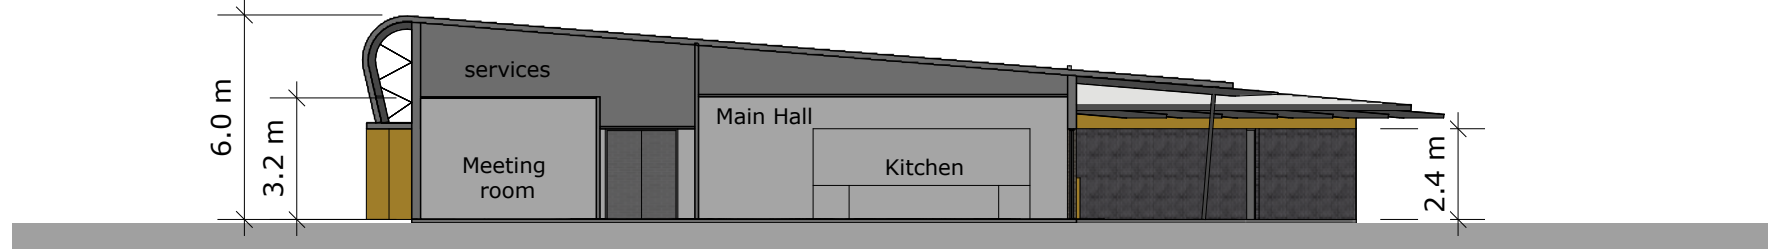

SECTION B
SCALE 1:200 @ A1 - 1:400 @ A3



SECTION C
SCALE 1:200 @ A1 - 1:400 @ A3

ernest johnson reserve
masterplan

south terrace,
south perth

PD05 0
11-131
APR 2013

