




SK00 MANNING COMMUNITY CENTRE FOR CITY OF SOUTH PERTH SITE PLAN / SURVEY OVERLAY


SCALE 1:200 @ A1



PROJECT > MANNING COMMUNITY CENTRE
JOB NO. > 1139
DATE > JULY 2012



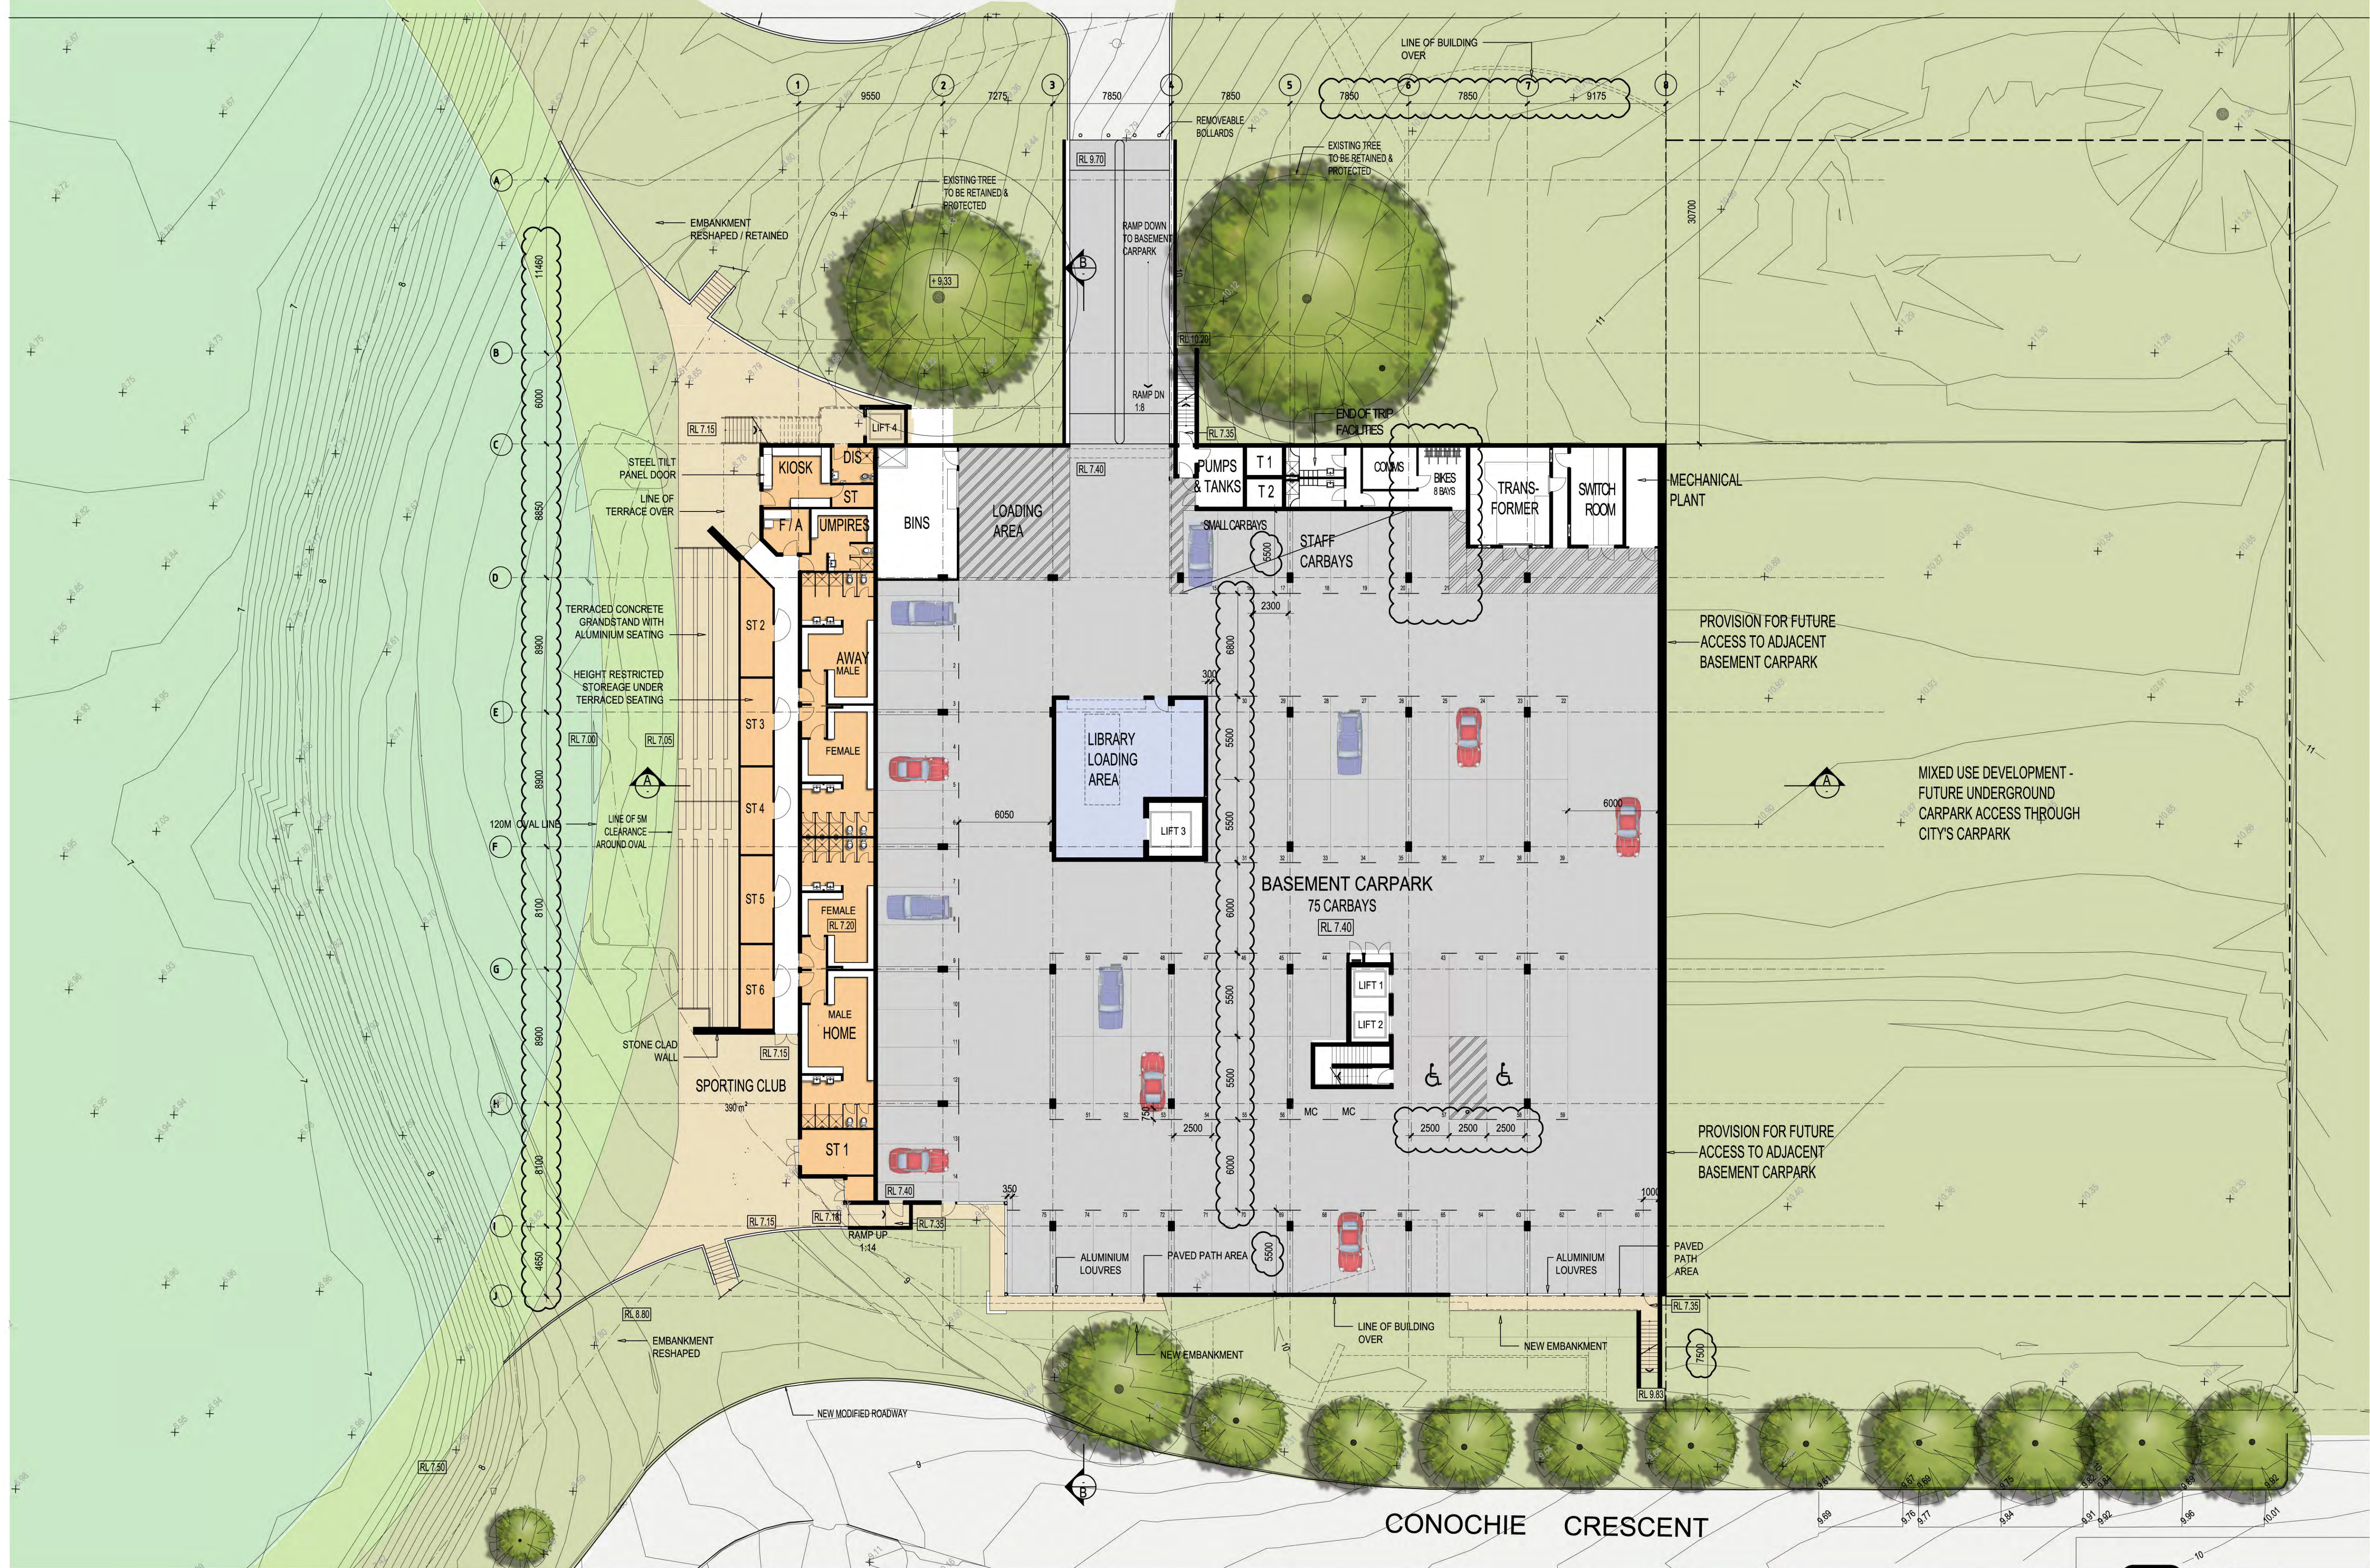

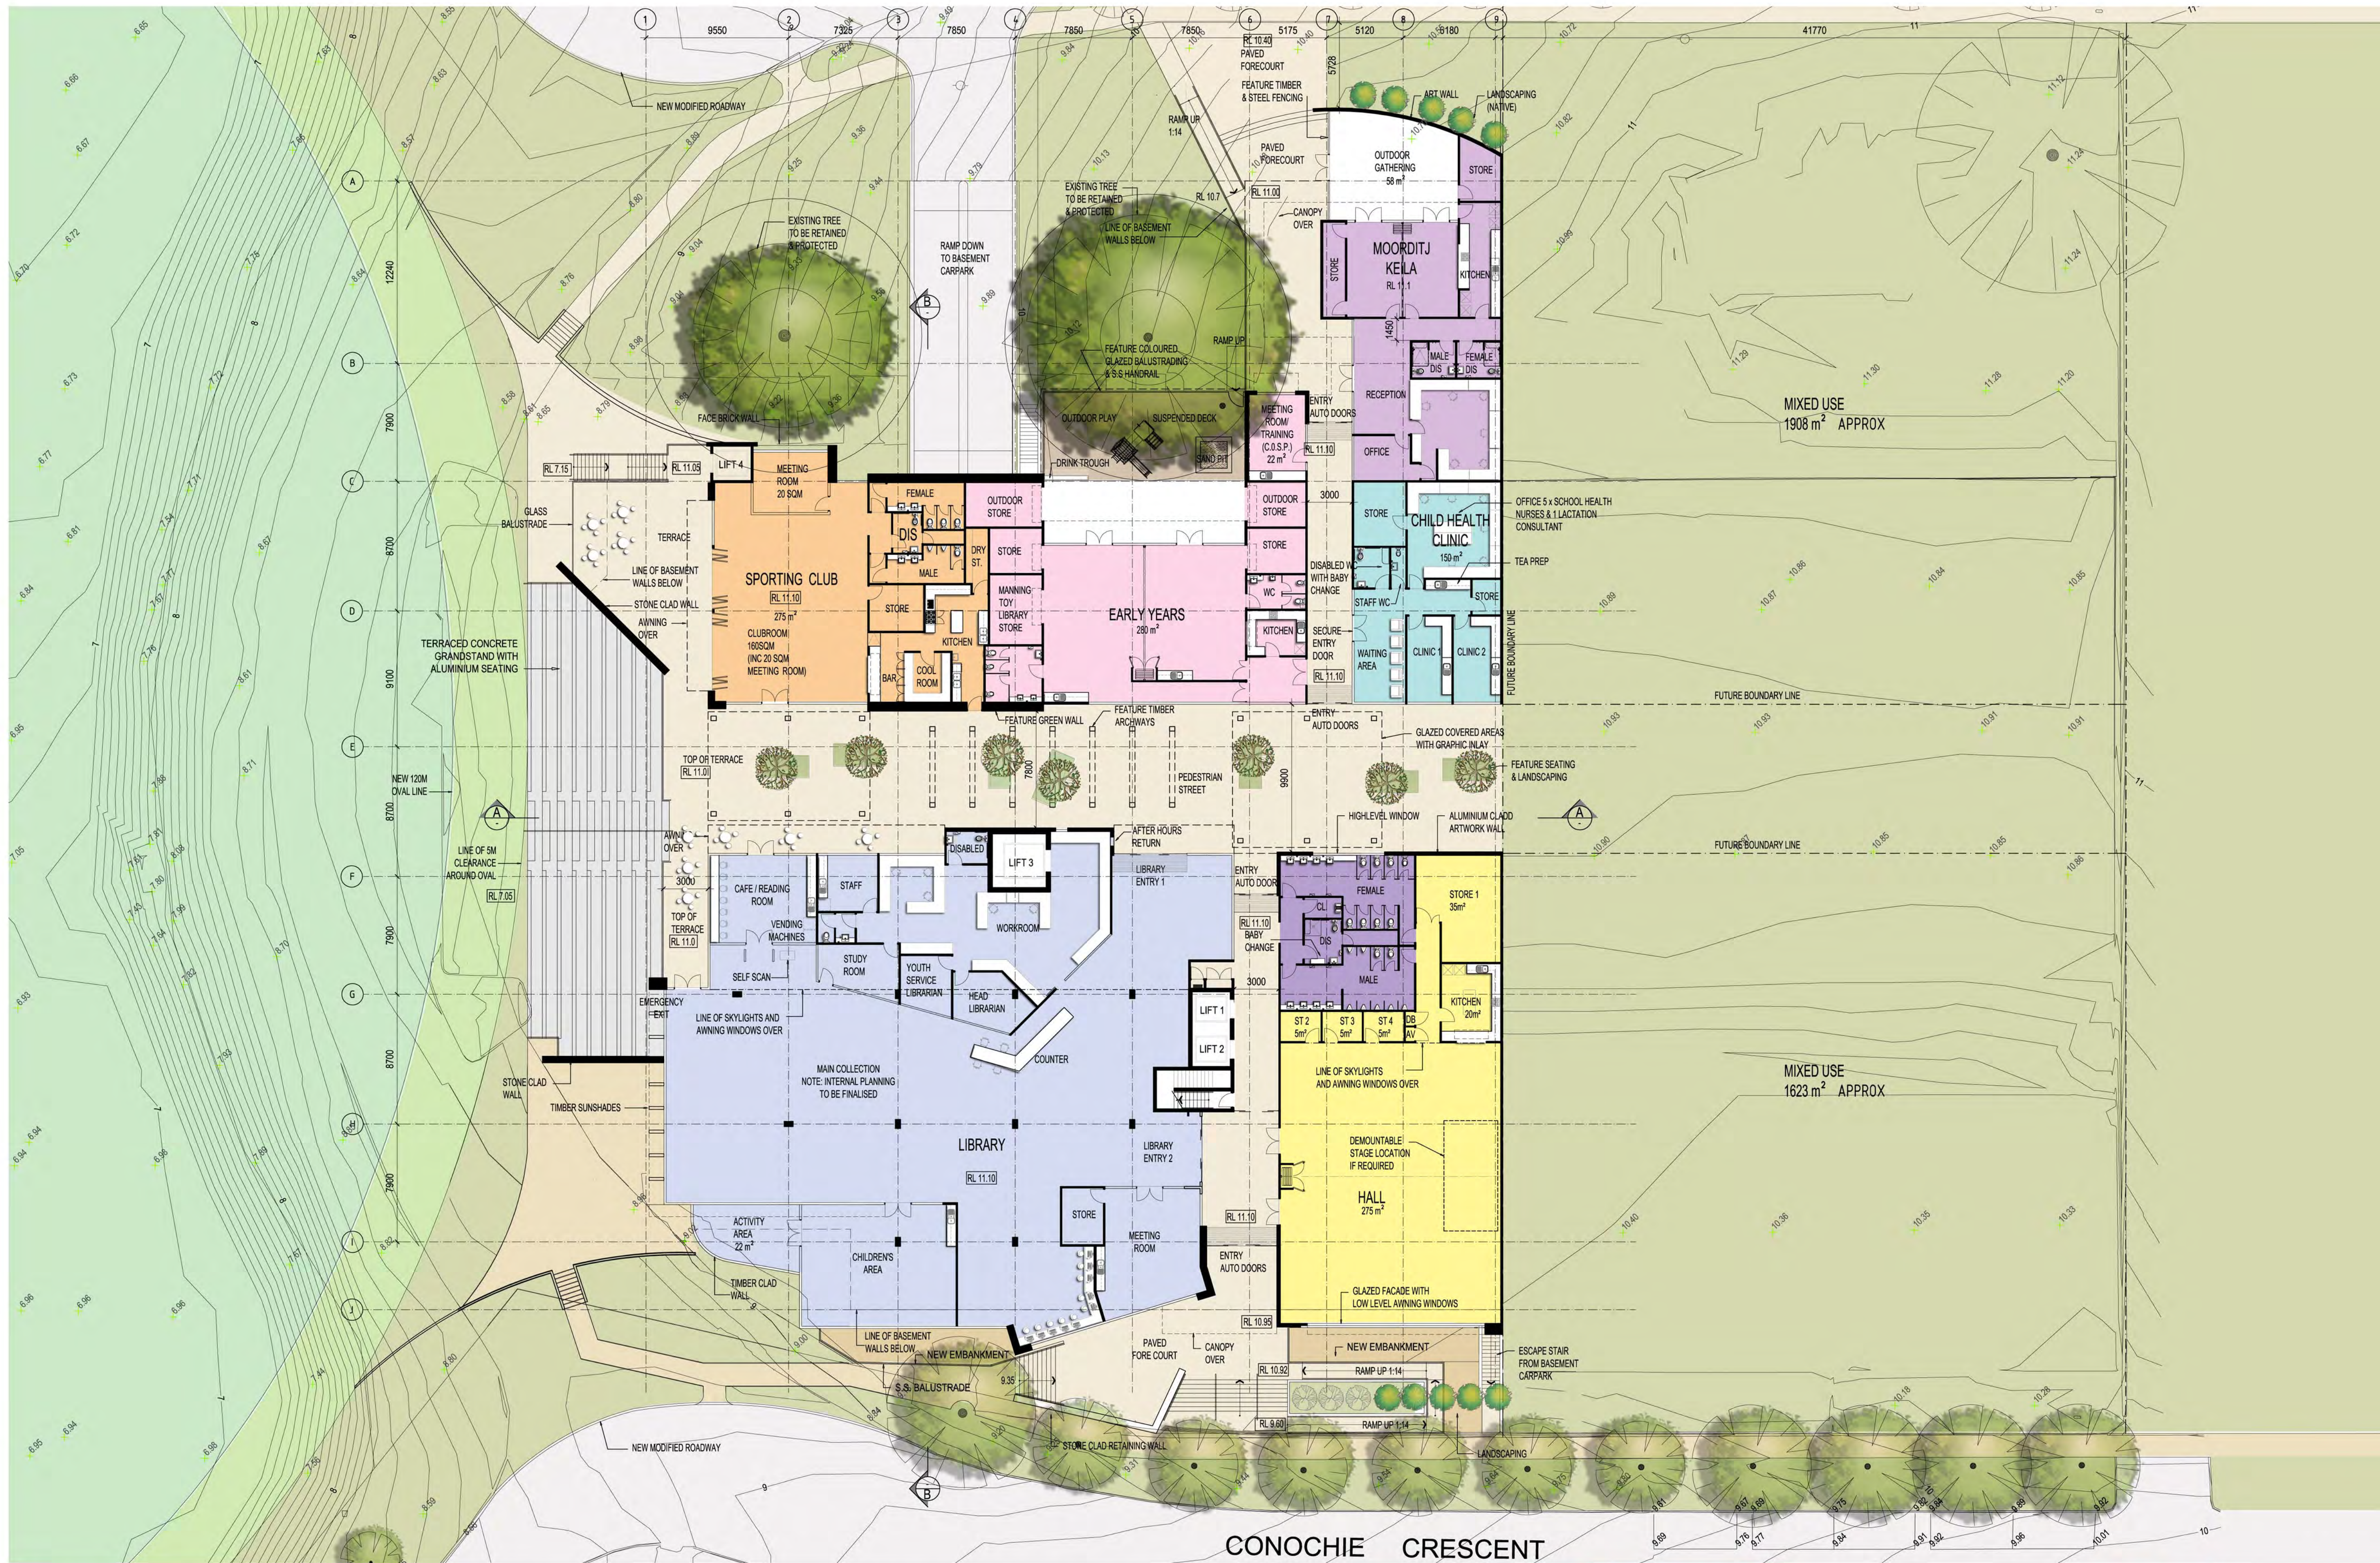

SK01 MANNING COMMUNITY CENTRE FOR CITY OF SOUTH PERTH
GROUND FLOOR PLAN


SCALE 1:200 @ A1
0 1 2 5 10



PROJECT > MANNING COMMUNITY CENTRE
JOB NO. > 1139
DATE > JULY 2012



Bolig Design Group
8 Cook Street, E bdlg@bolig.com.au W bolig.com.au
West Perth WA 6005
ABN 62 968 268 623

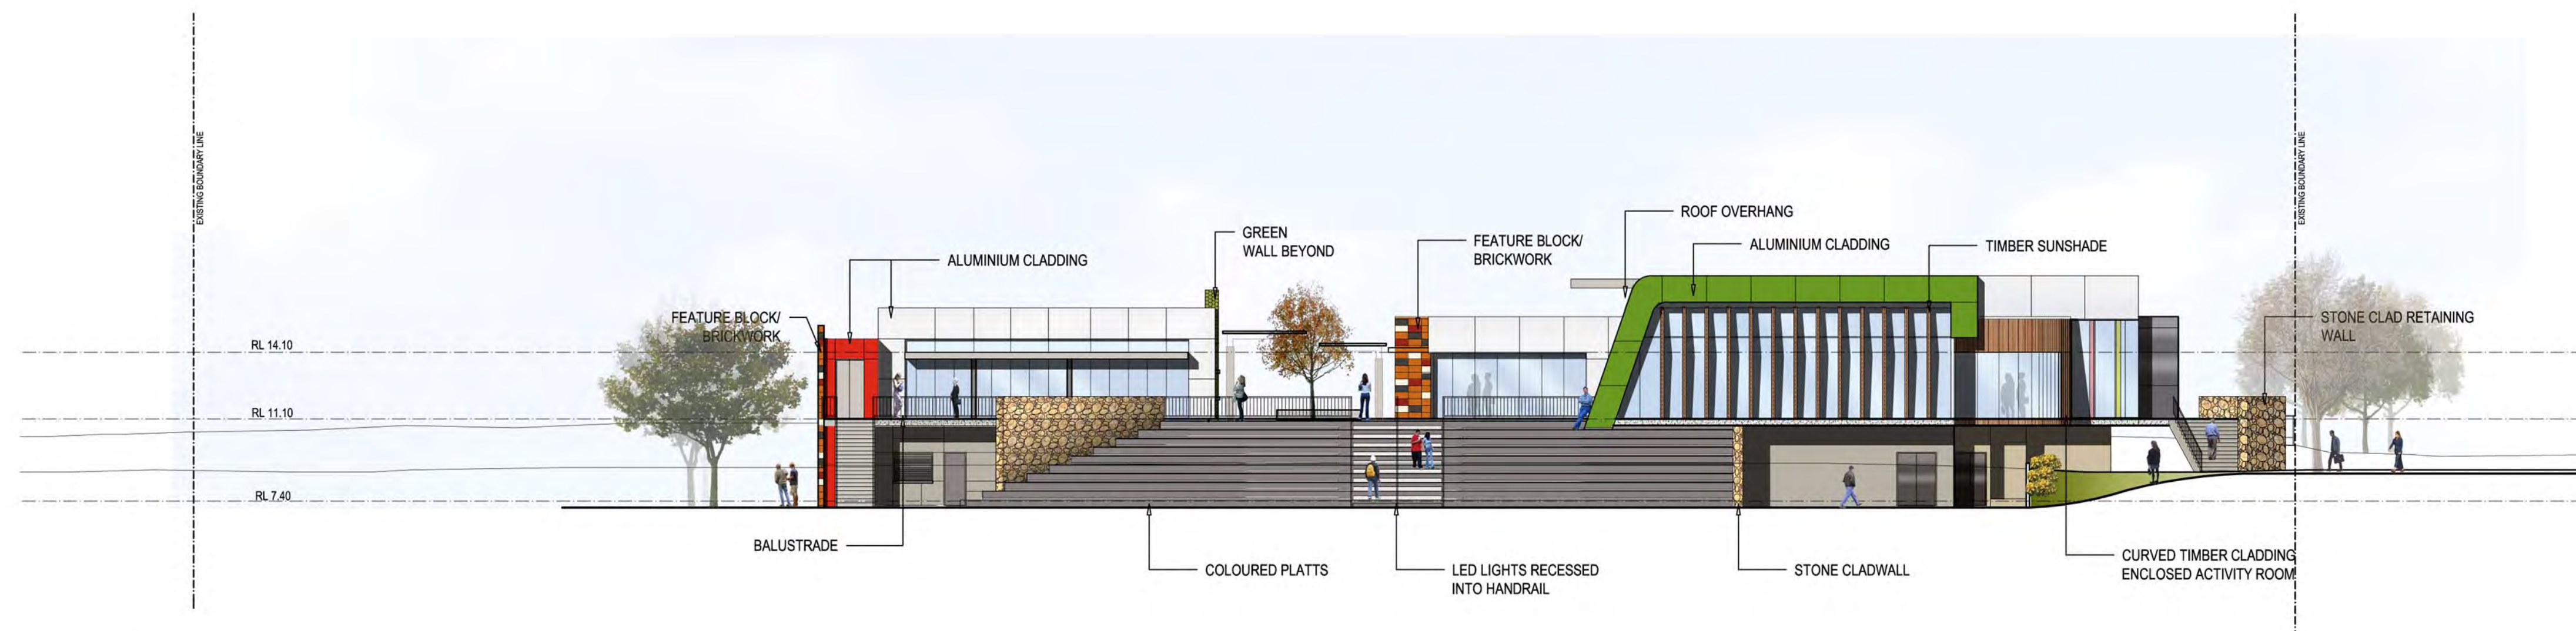


WESTERN ELEVATION
SCALE 1:200



CONOCHIE CRESCENT (SOUTH) ELEVATION
SCALE 1:200




NORTH ELEVATION FROM INTERNAL PEDESTRIAN STREET
SCALE 1:200

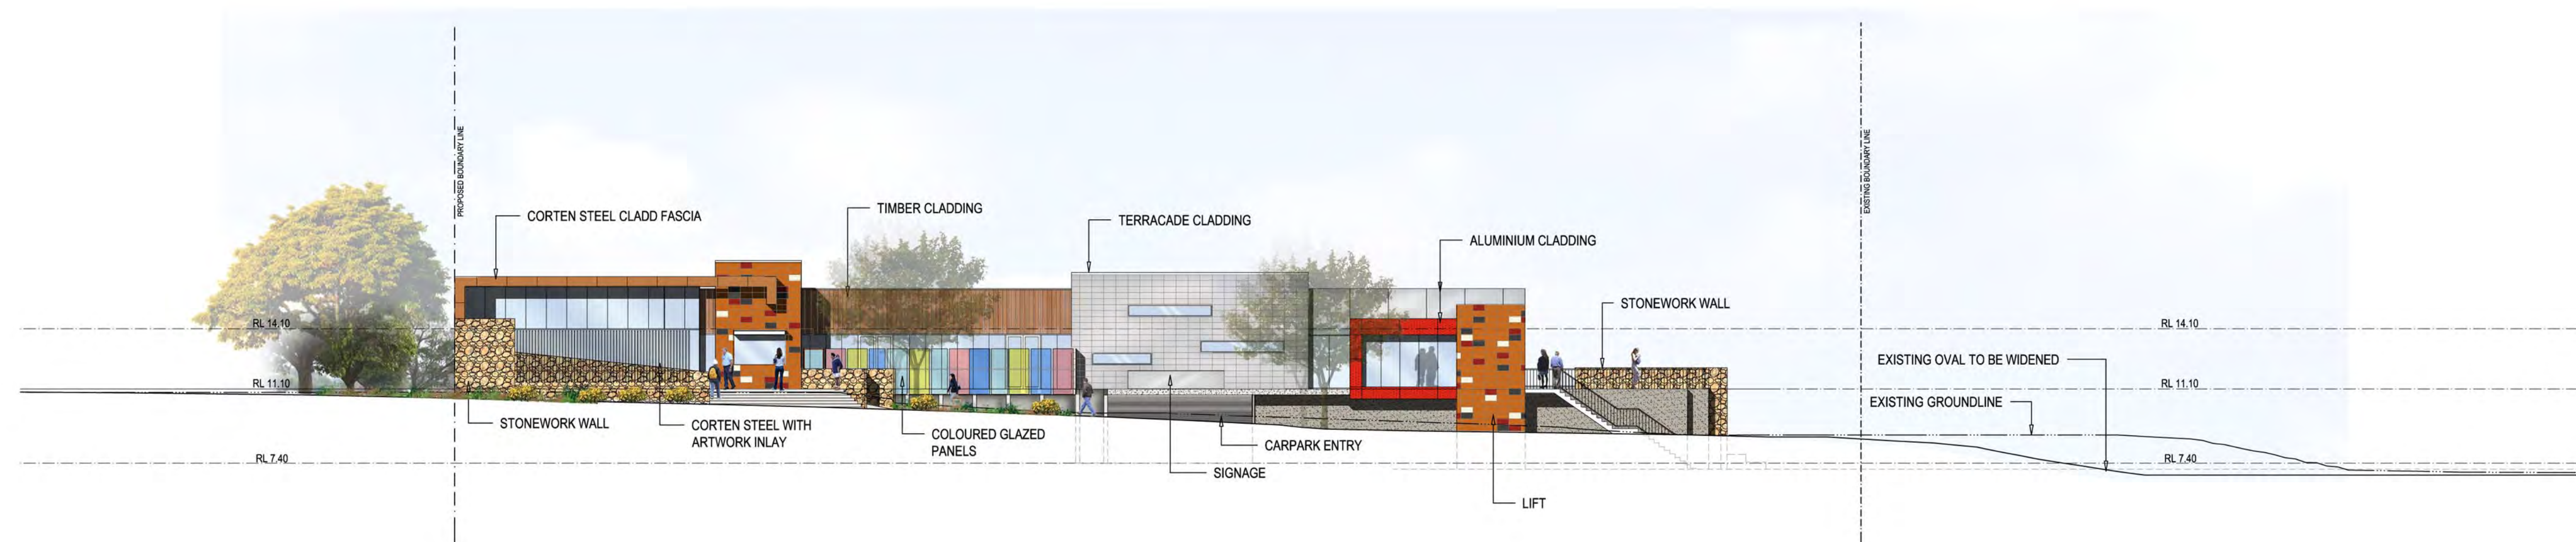


BRADSHAW CRESCENT (NORTH) ELEVATION
SCALE 1:200




EASTERN ELEVATION
SCALE 1:200

 

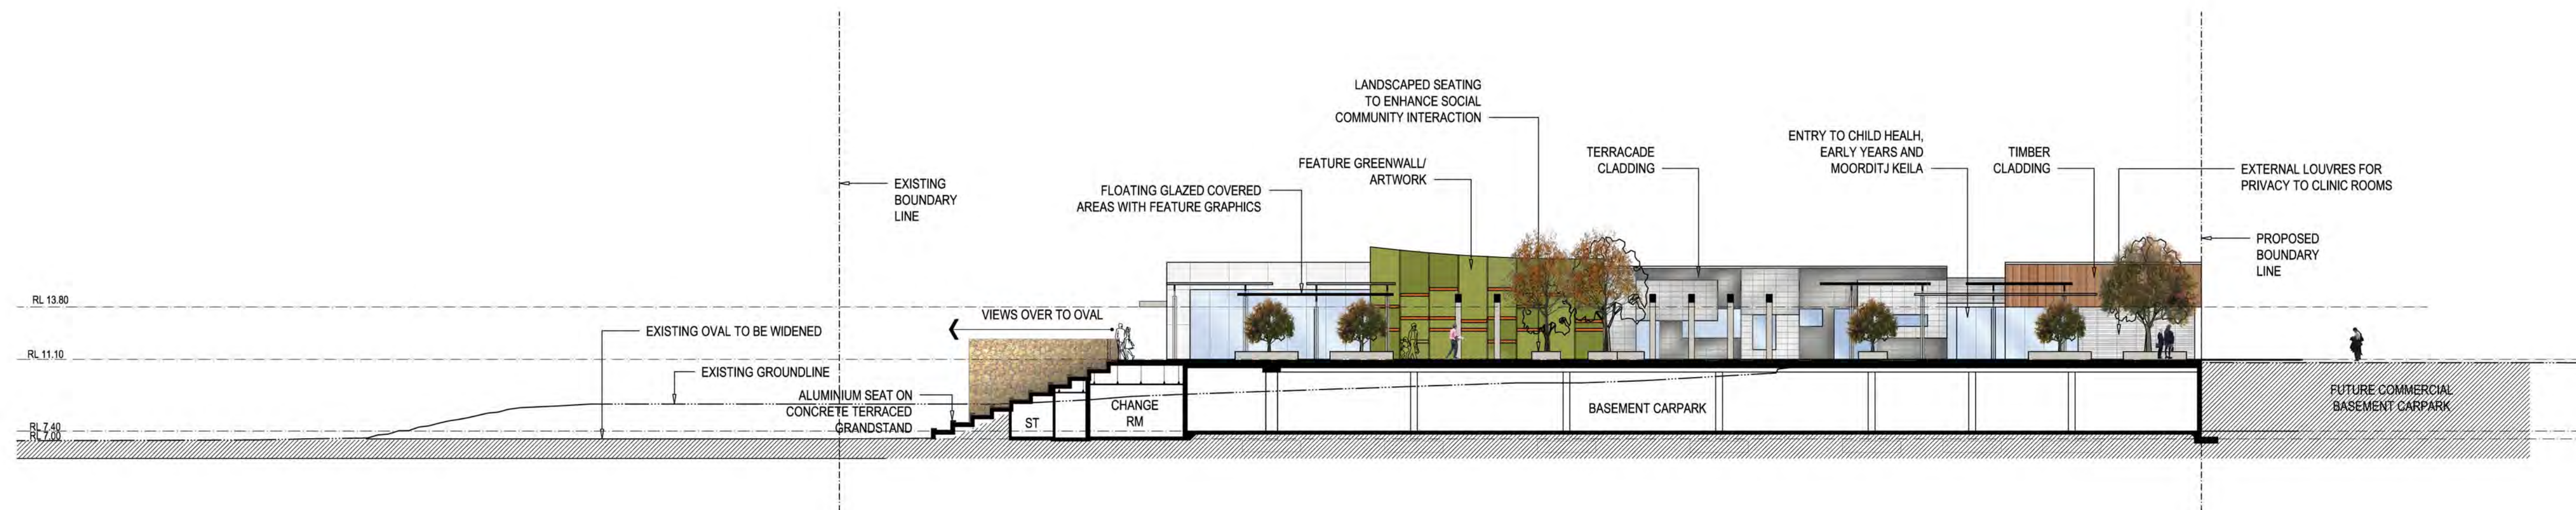

SECTION A - A / SOUTH ELEVATION FROM INTERNAL PEDESTRIAN STREET
SCALE 1:200

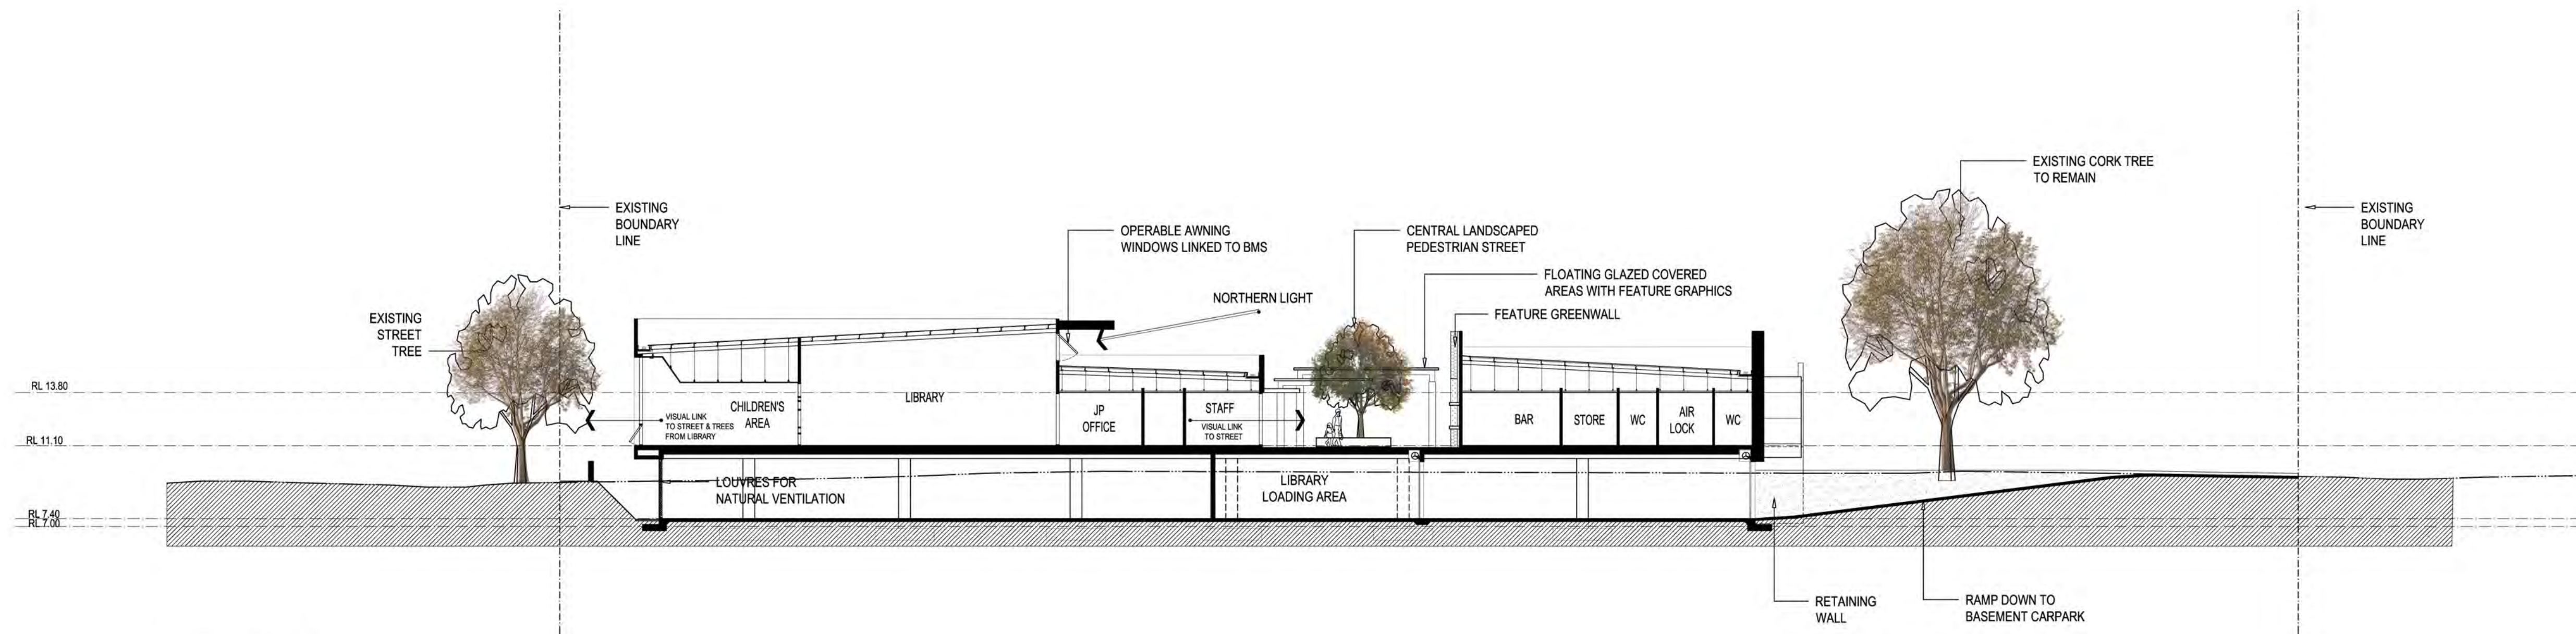

SECTION B - B
SCALE 1:200