ATTACHMENTS.

Special Council Meeting


13 June 2018

Attachment B







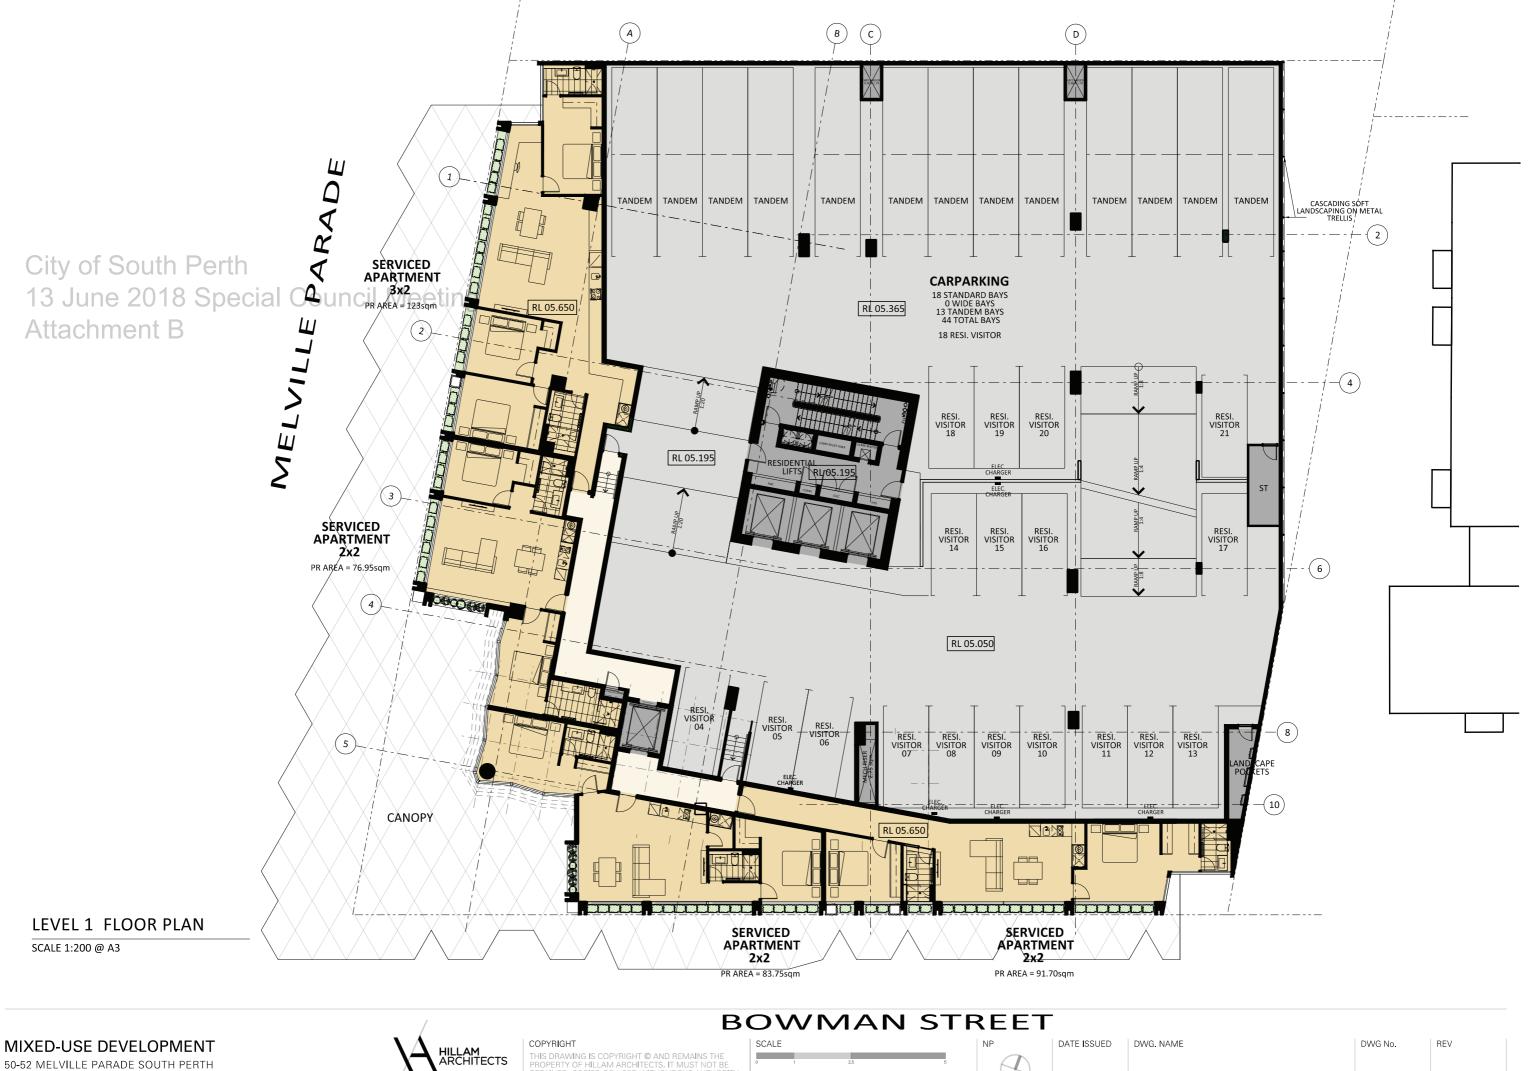


NL HOMES MELVILLE PTY LTD

THIS DRAWING IS COPYRIGHT © AND REMAINS THE PROPERTY OF HILLAM ARCHITECTS. IT MUST NOT BE RETAINED, COPIED OR USED WITHOUT THE AUTHORITY OF HILLAM ARCHITECTS

1:200 @ A3

04.05.18 | LEVEL 1 PLAN

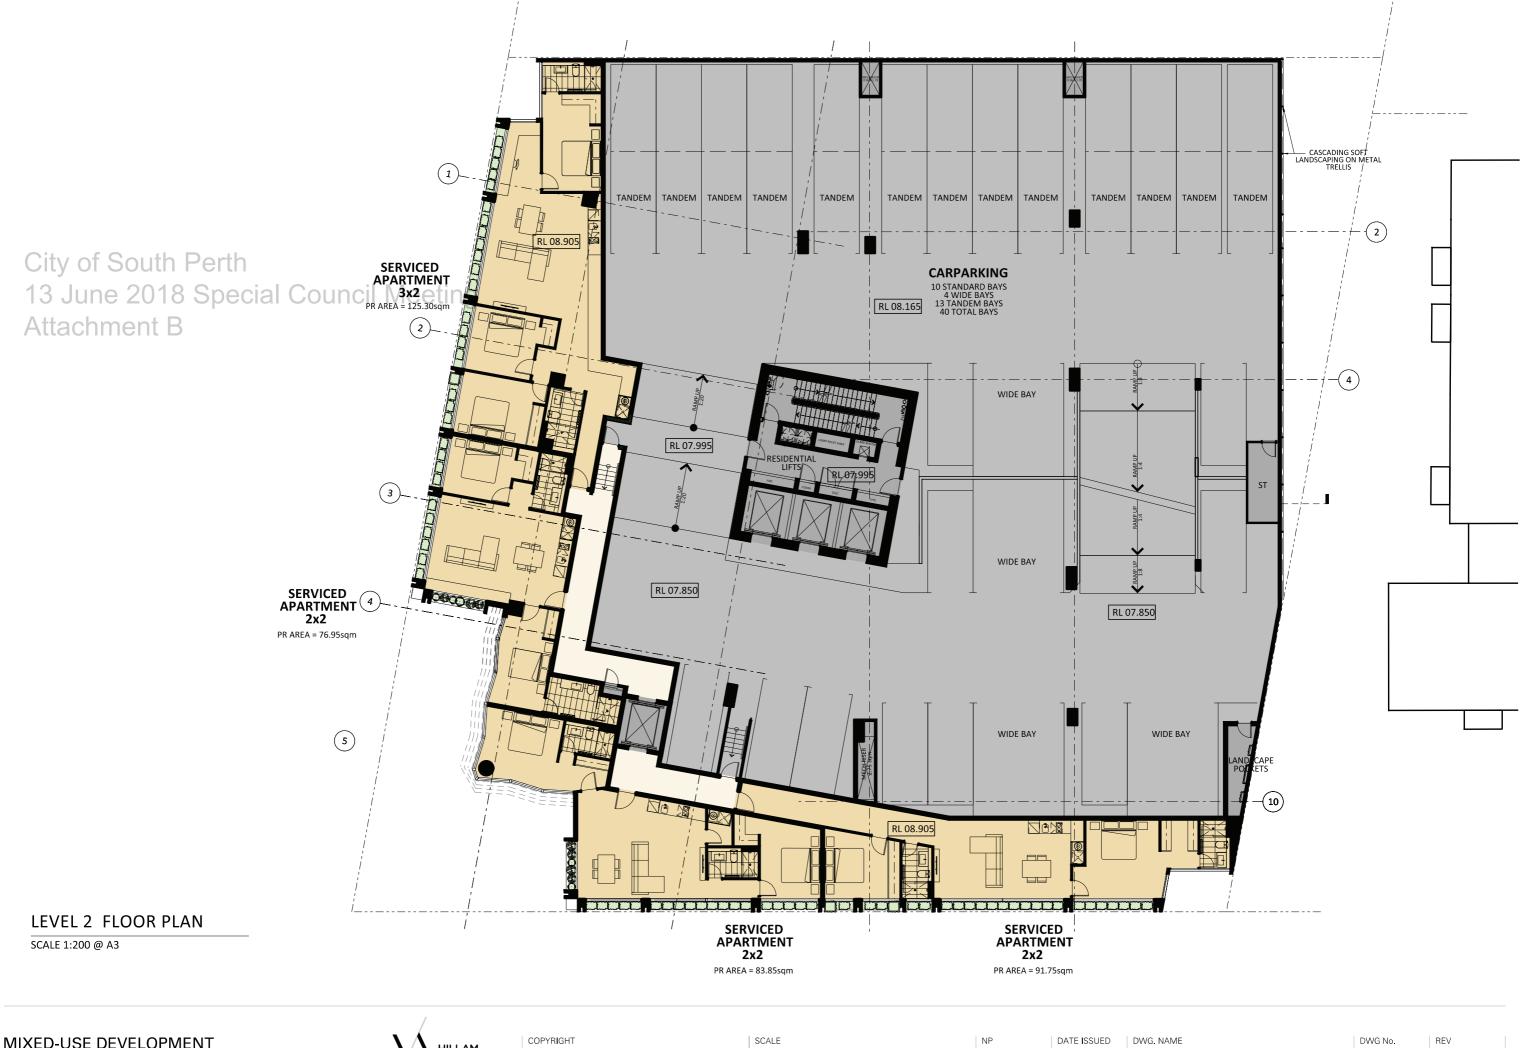




THIS DRAWING IS COPYRIGHT © AND REMAINS THE PROPERTY OF HILLAM ARCHITECTS. IT MUST NOT BE RETAINED, COPIED OR USED WITHOUT THE AUTHORITY OF HILLAM ARCHITECTS

1:200 @ A3

04.05.18 LEVEL 2 PLAN

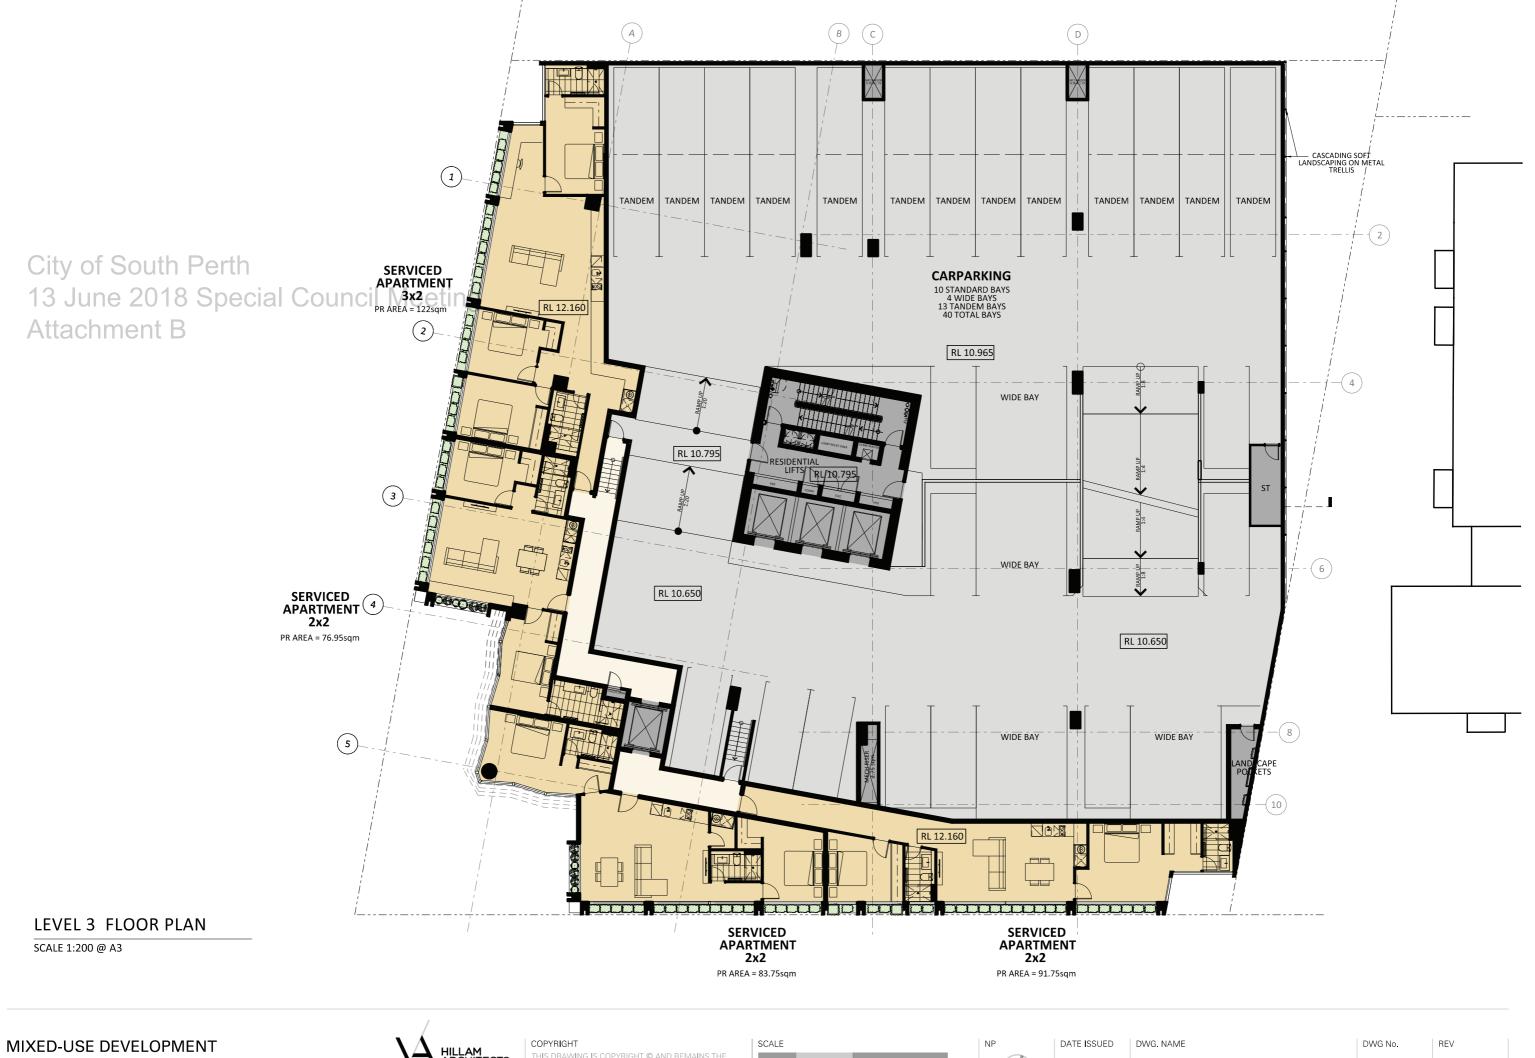


50-52 MELVILLE PARADE SOUTH PERTH NL HOMES MELVILLE PTY LTD


THIS DRAWING IS COPYRIGHT © AND REMAINS THE PROPERTY OF HILLAM ARCHITECTS. IT MUST NOT BE RETAINED, COPIED OR USED WITHOUT THE AUTHORITY OF HILLAM ARCHITECTS

1:200 @ A3

04.05.18 LEVEL 3

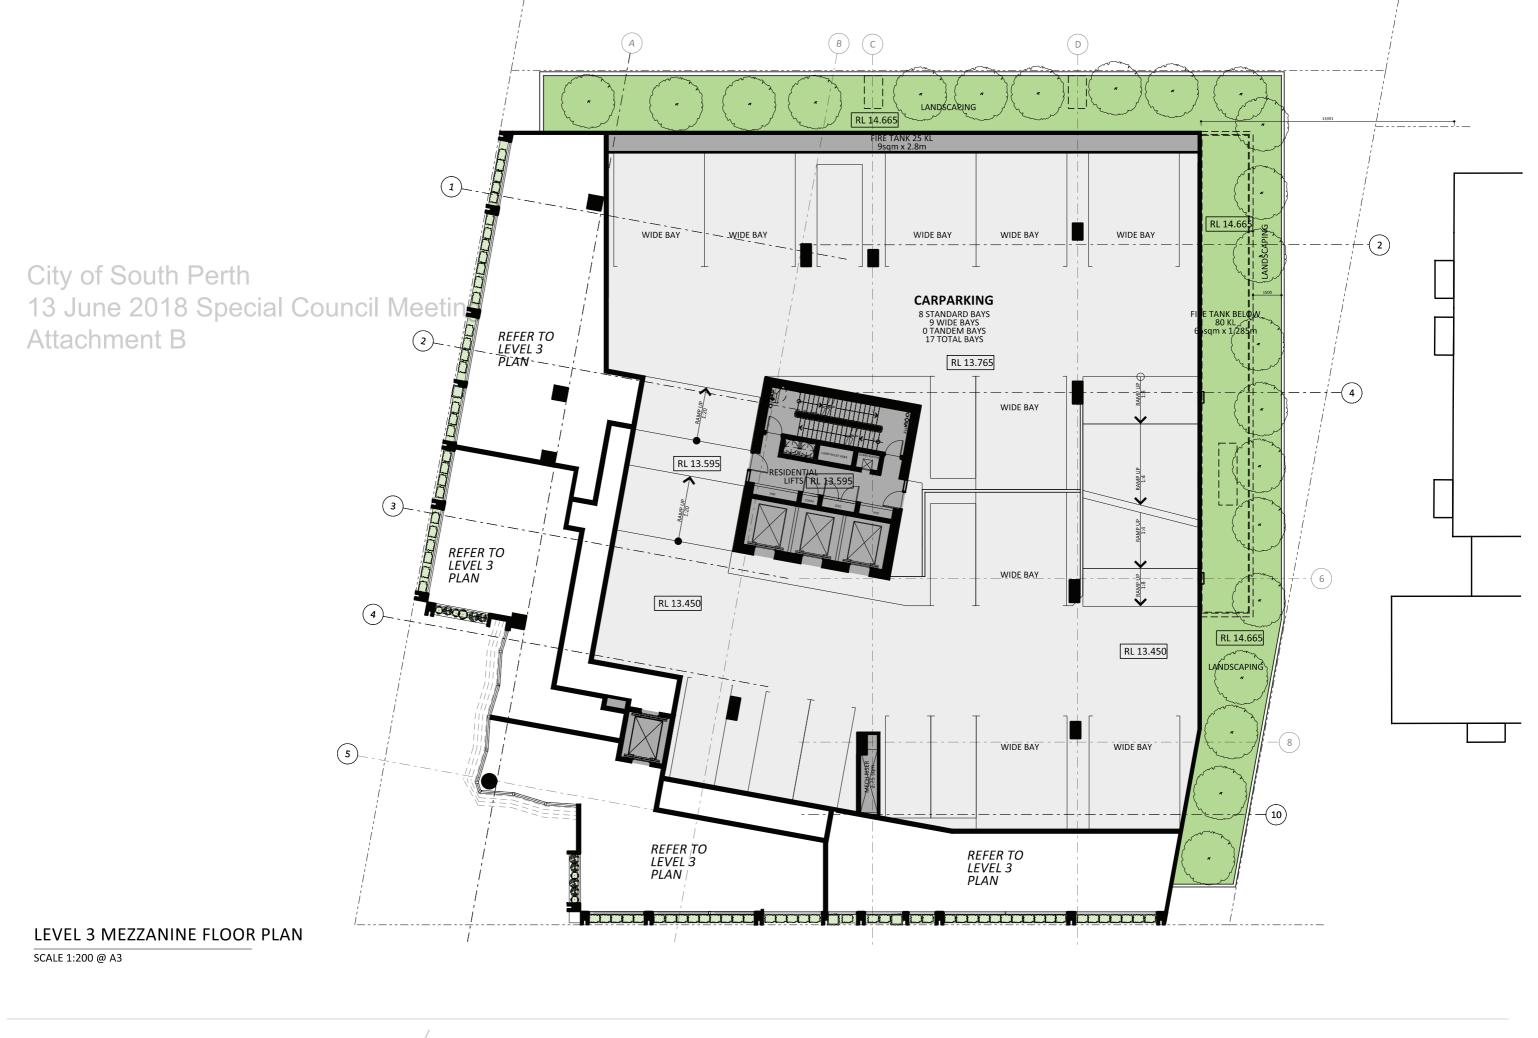




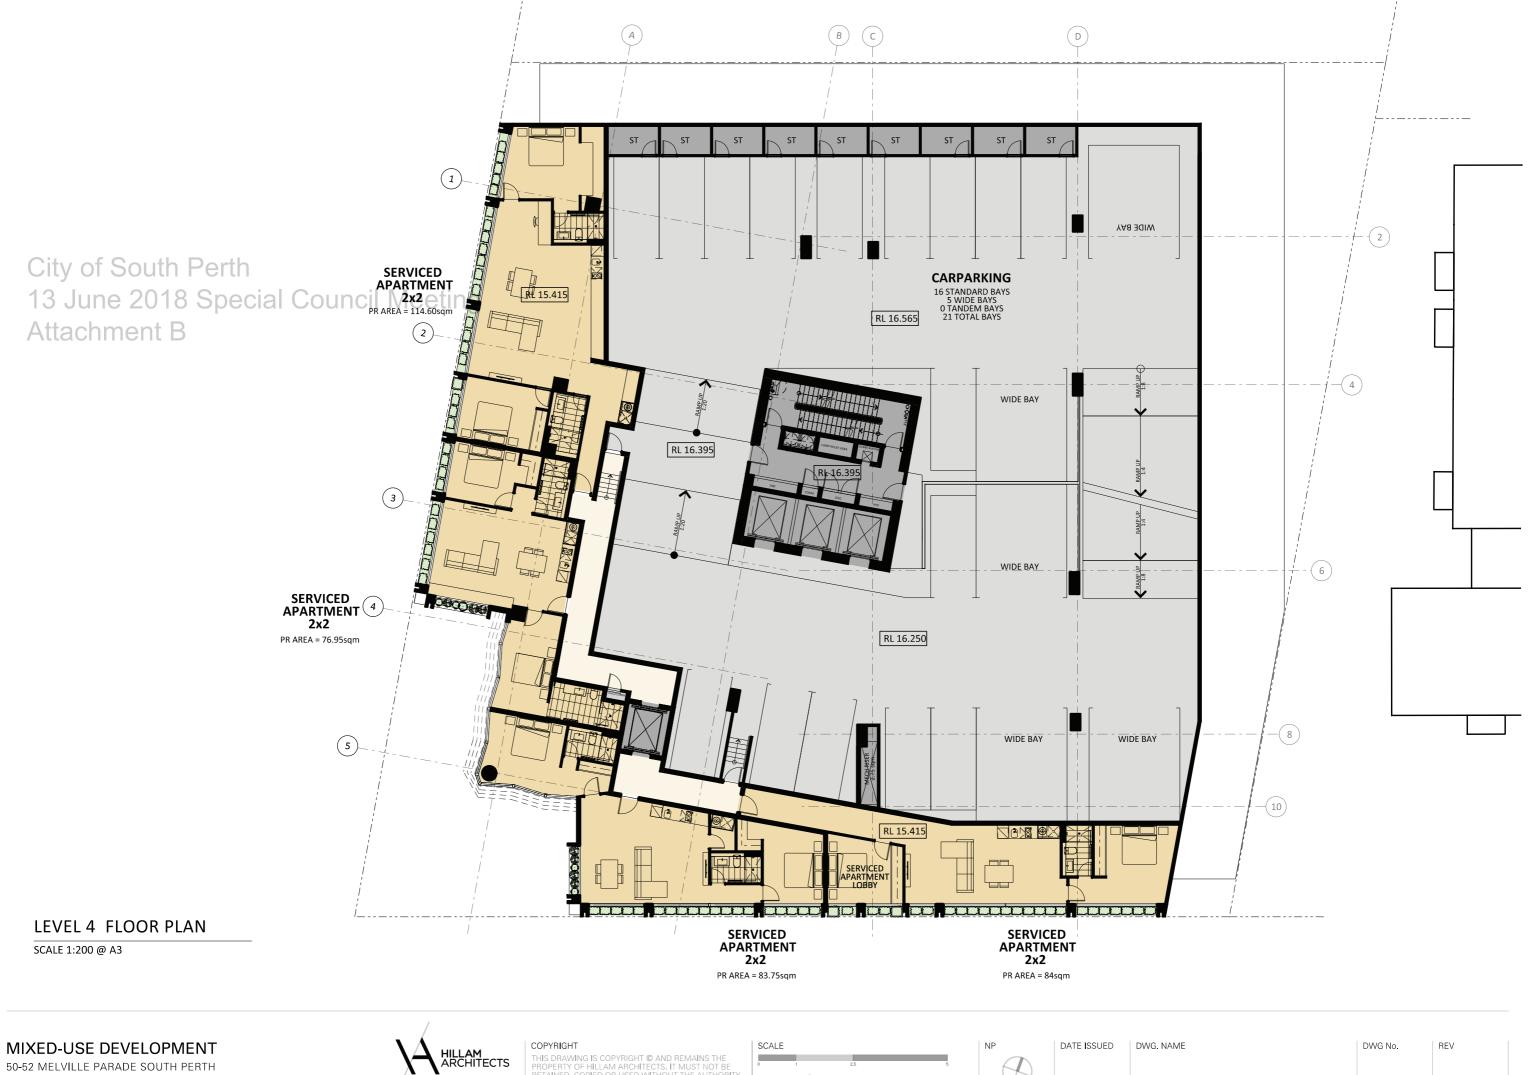

NL HOMES MELVILLE PTY LTD

04.05.18 LEVEL 4

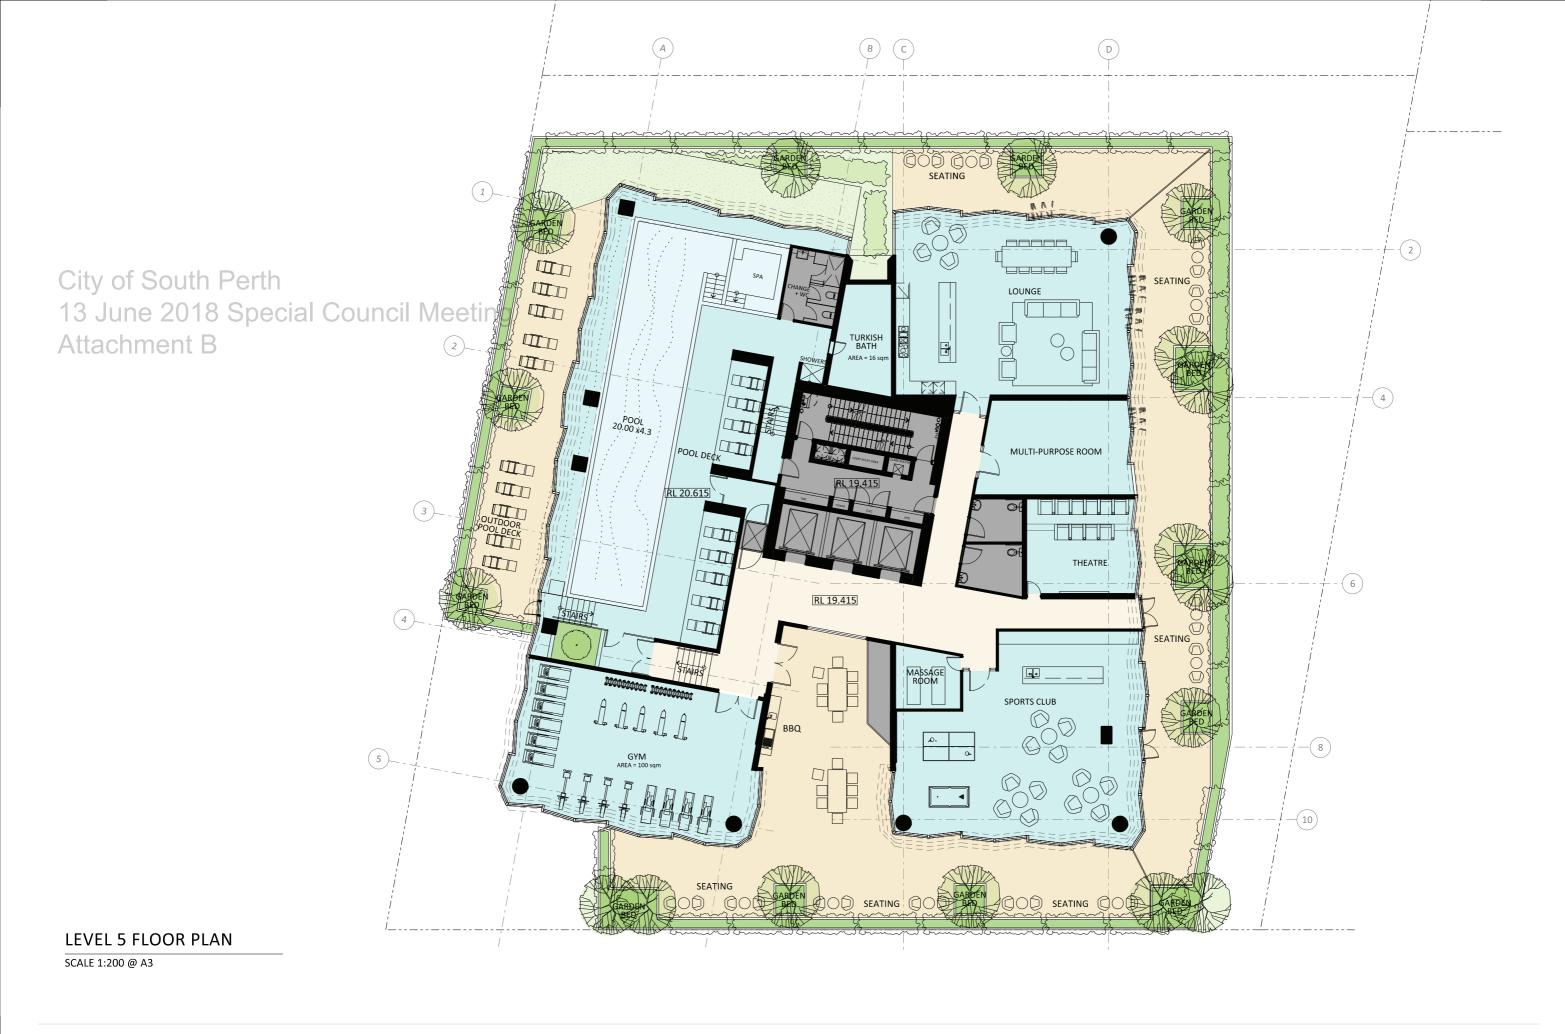


A2-07

NL HOMES MELVILLE PTY LTD

04.05.18 LEVEL 5






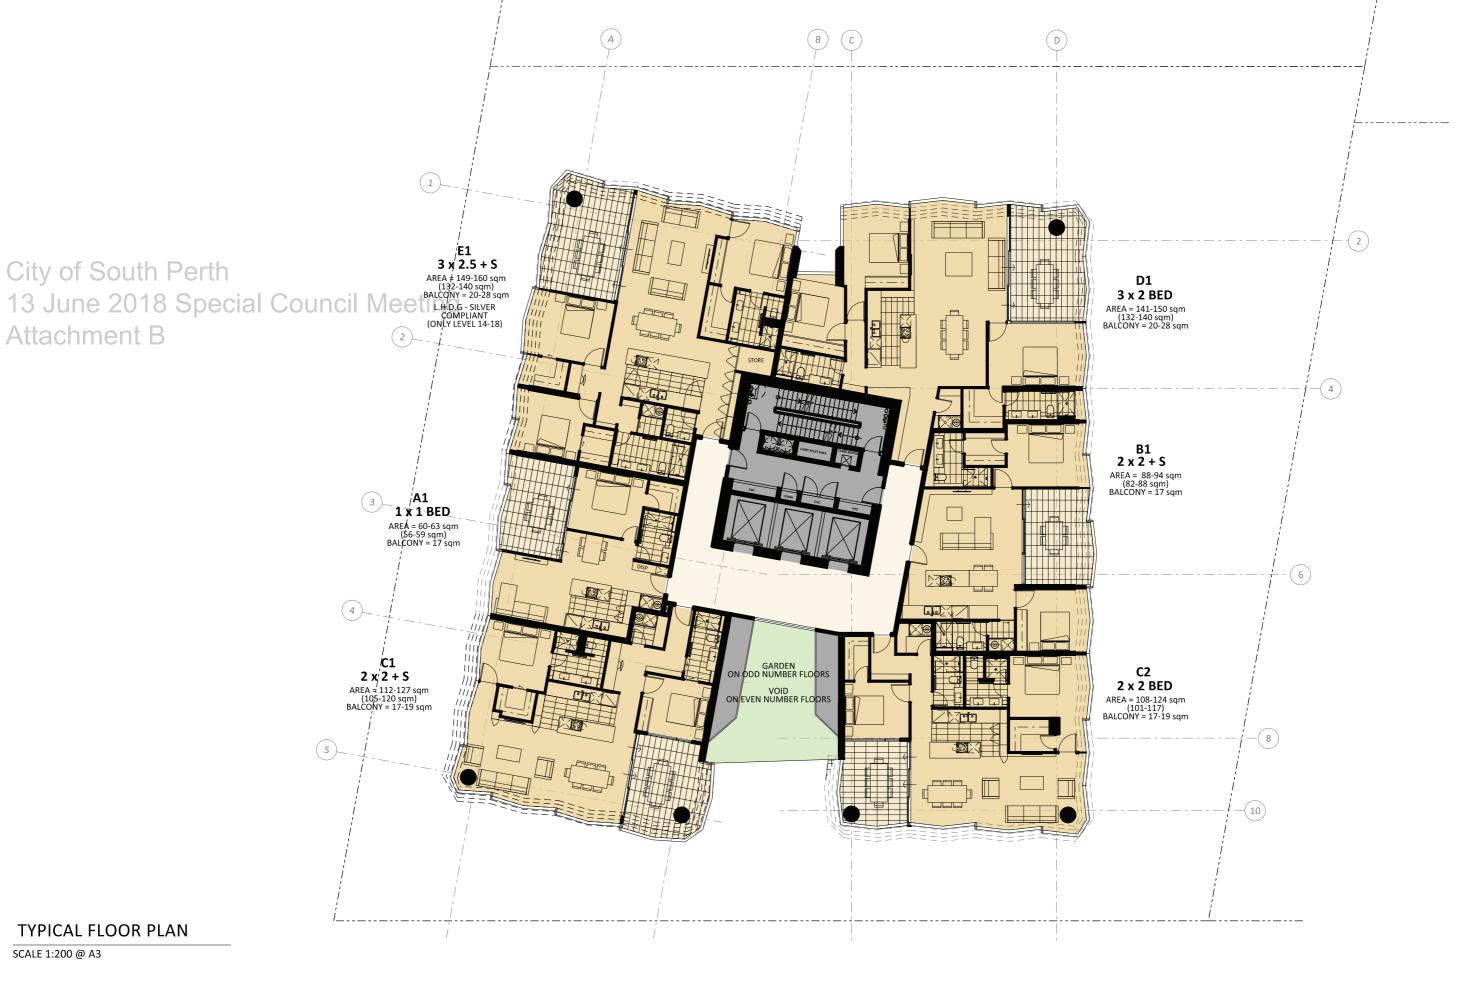

04.05.18 LEVEL 6-8, 13-17

A2-09


50-52 MELVILLE PARADE SOUTH PERTH NL HOMES MELVILLE PTY LTD

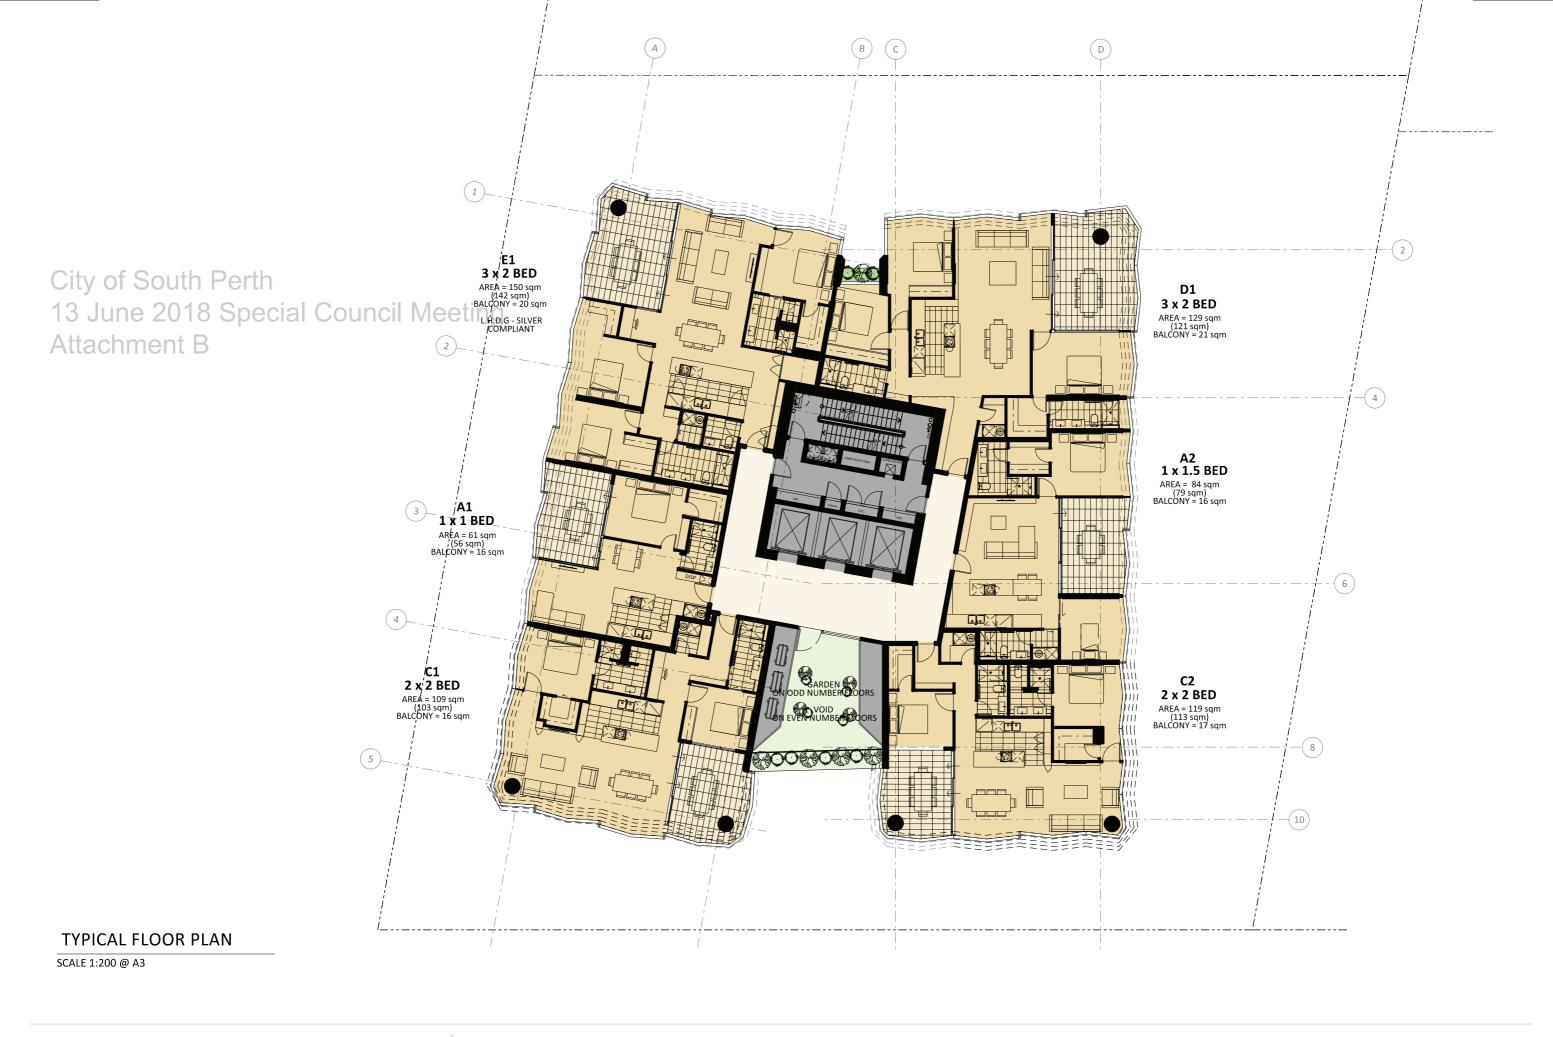

04.05.18 LEVEL 9-12, 18


A2-10


MIXED-USE DEVELOPMENT

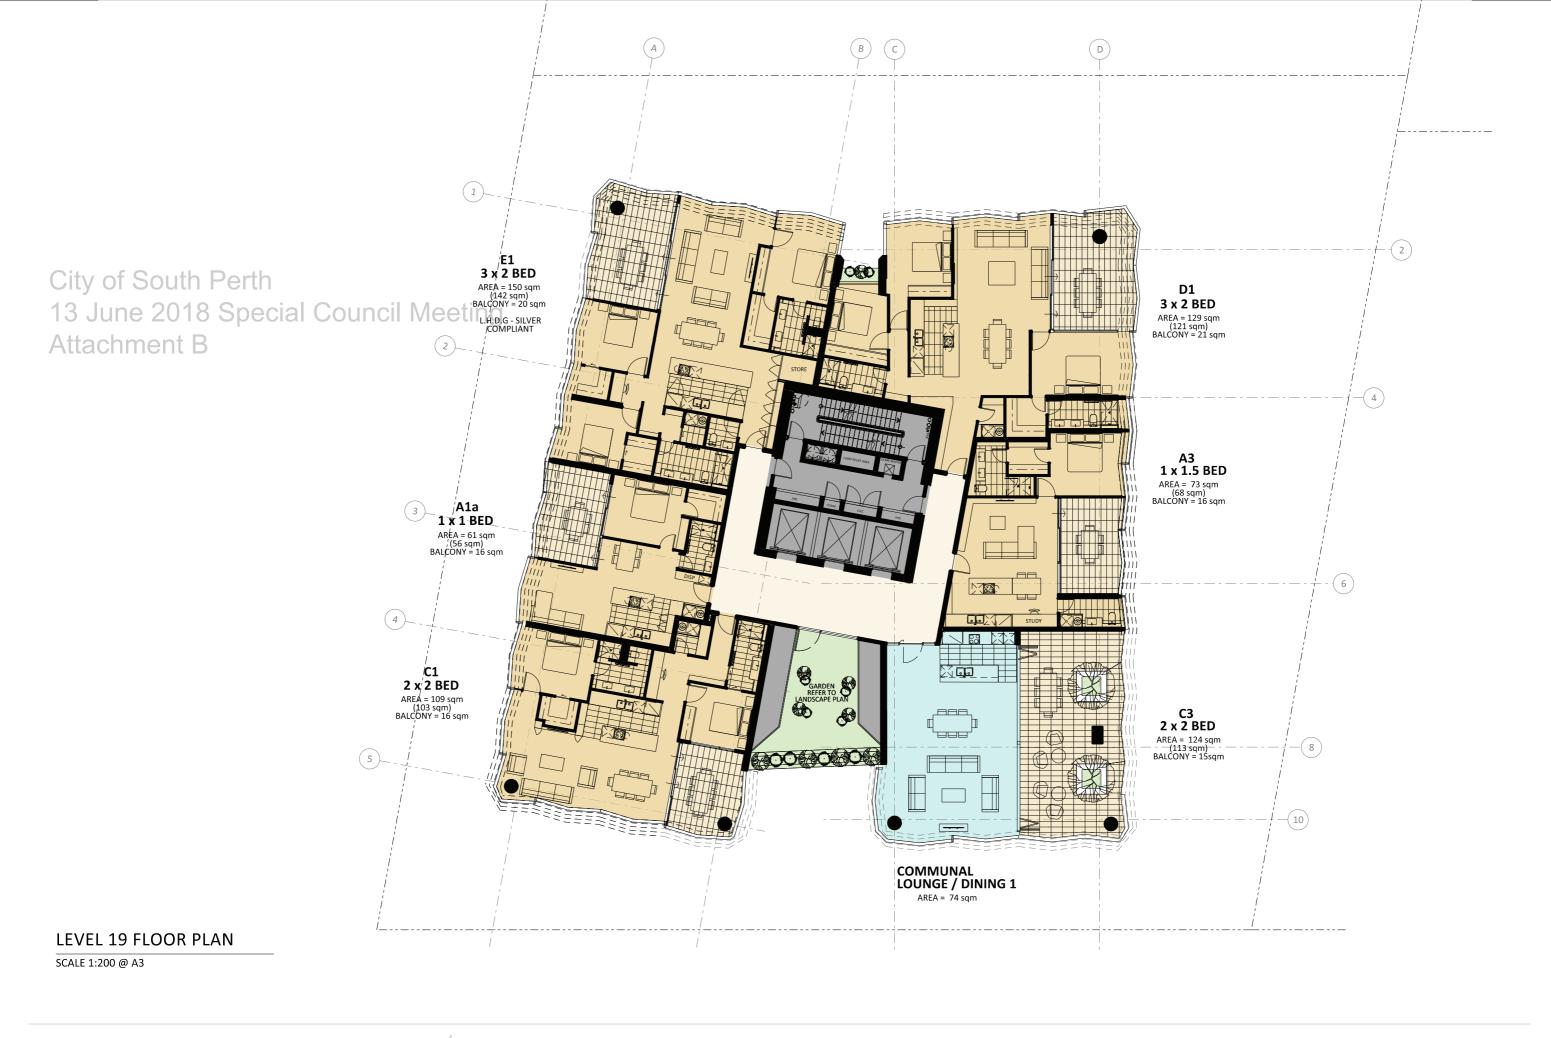


04.05.18 LEVEL 19

DWG. NAME

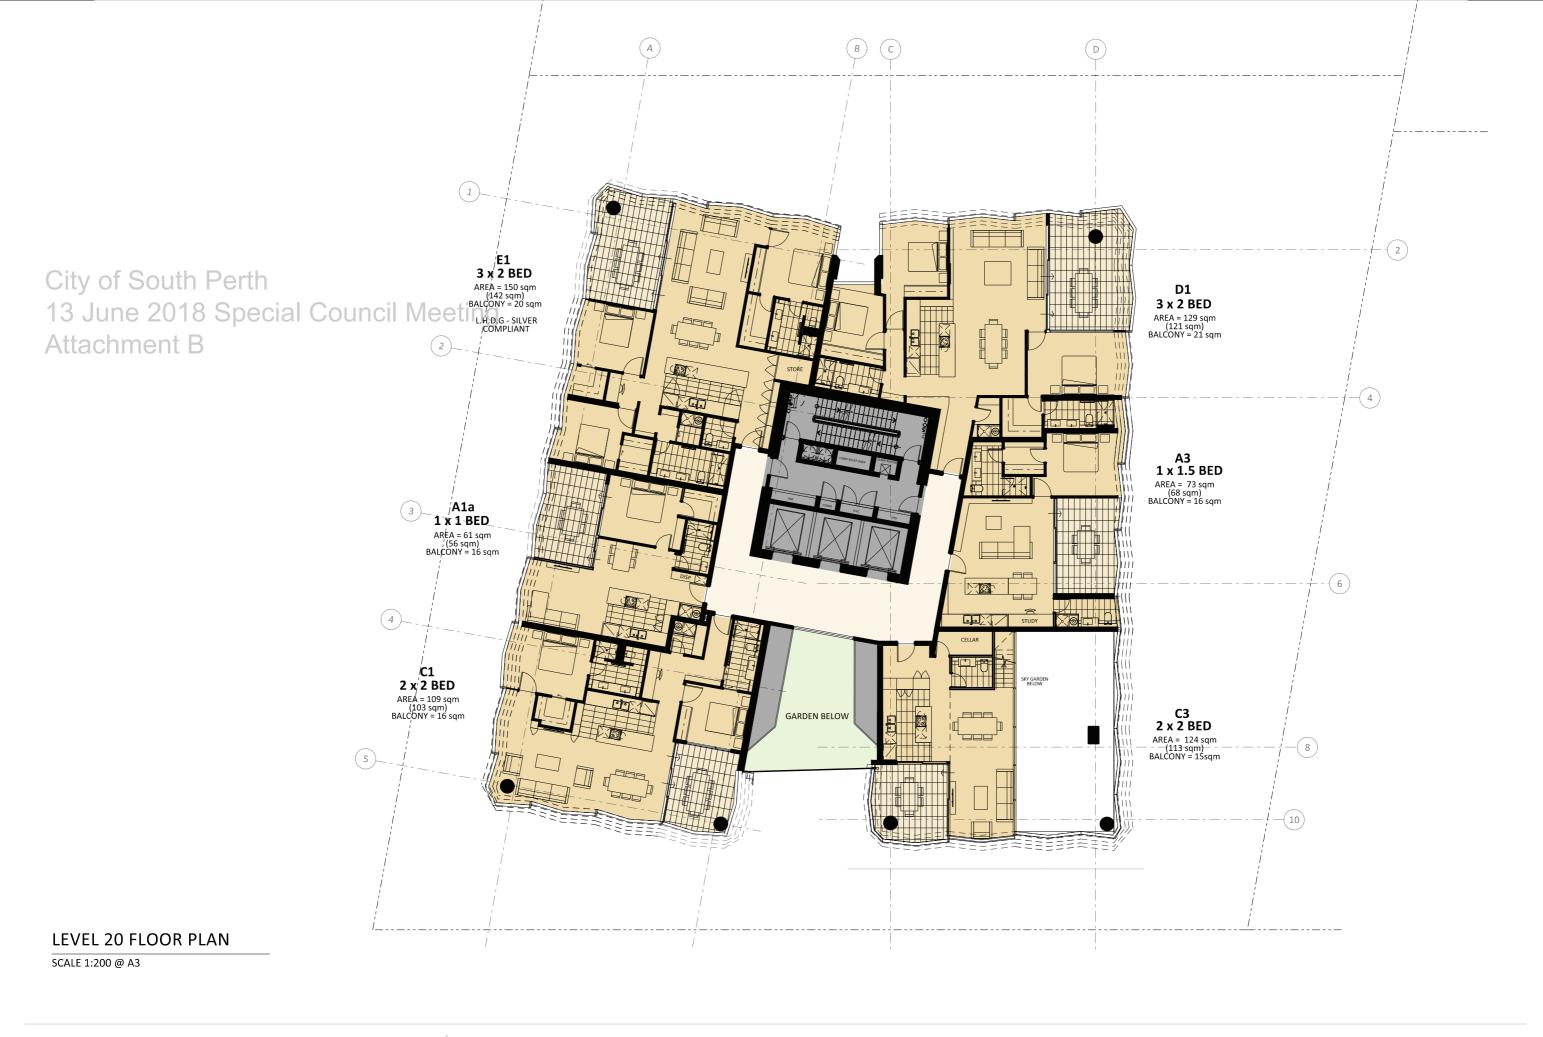

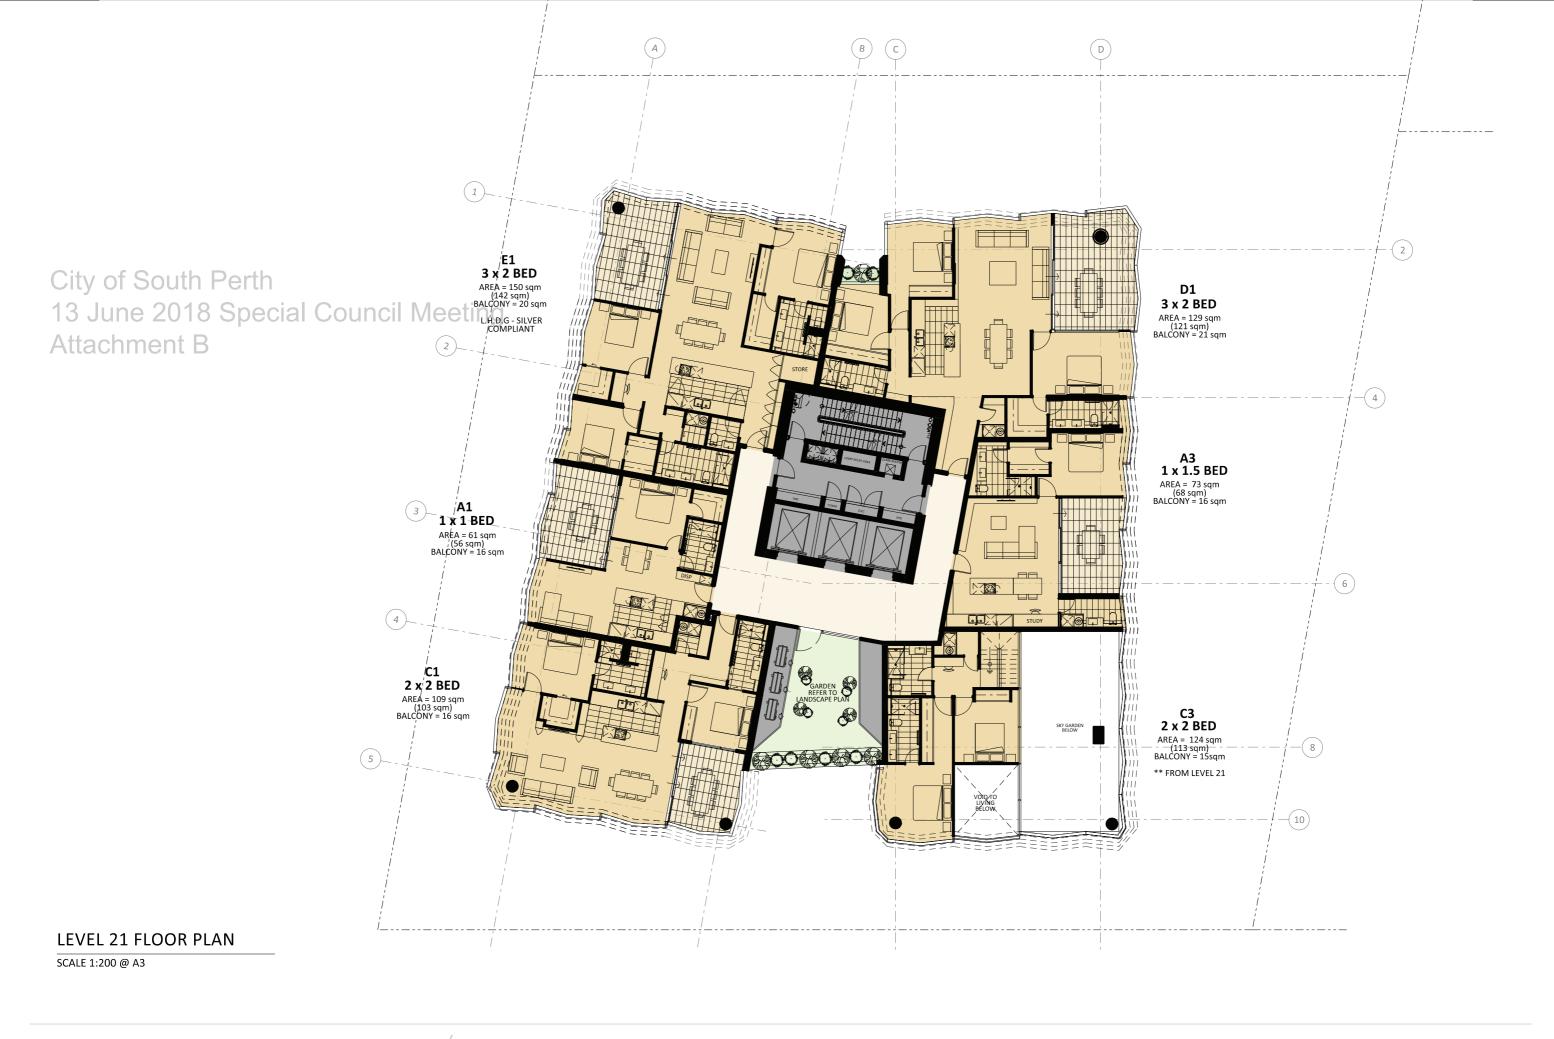

04.05.18 LEVEL 21

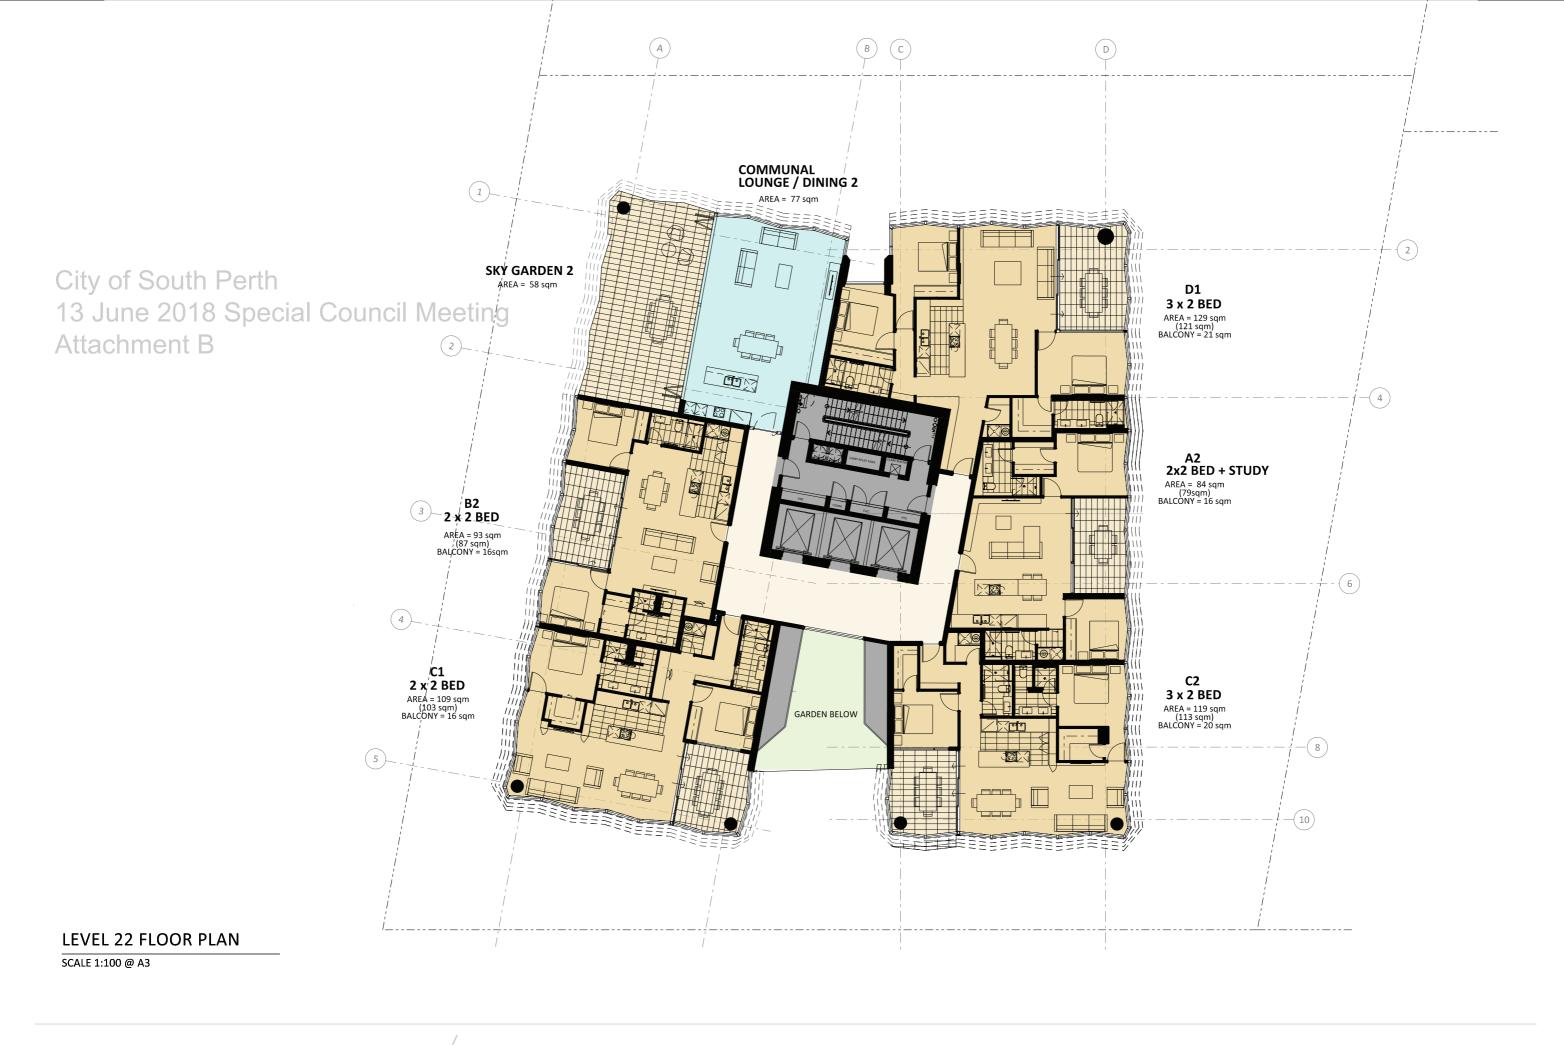


50-52 MELVILLE PARADE SOUTH PERTH NL HOMES MELVILLE PTY LTD

DWG No.

A2-14

04.05.18 LEVEL 22

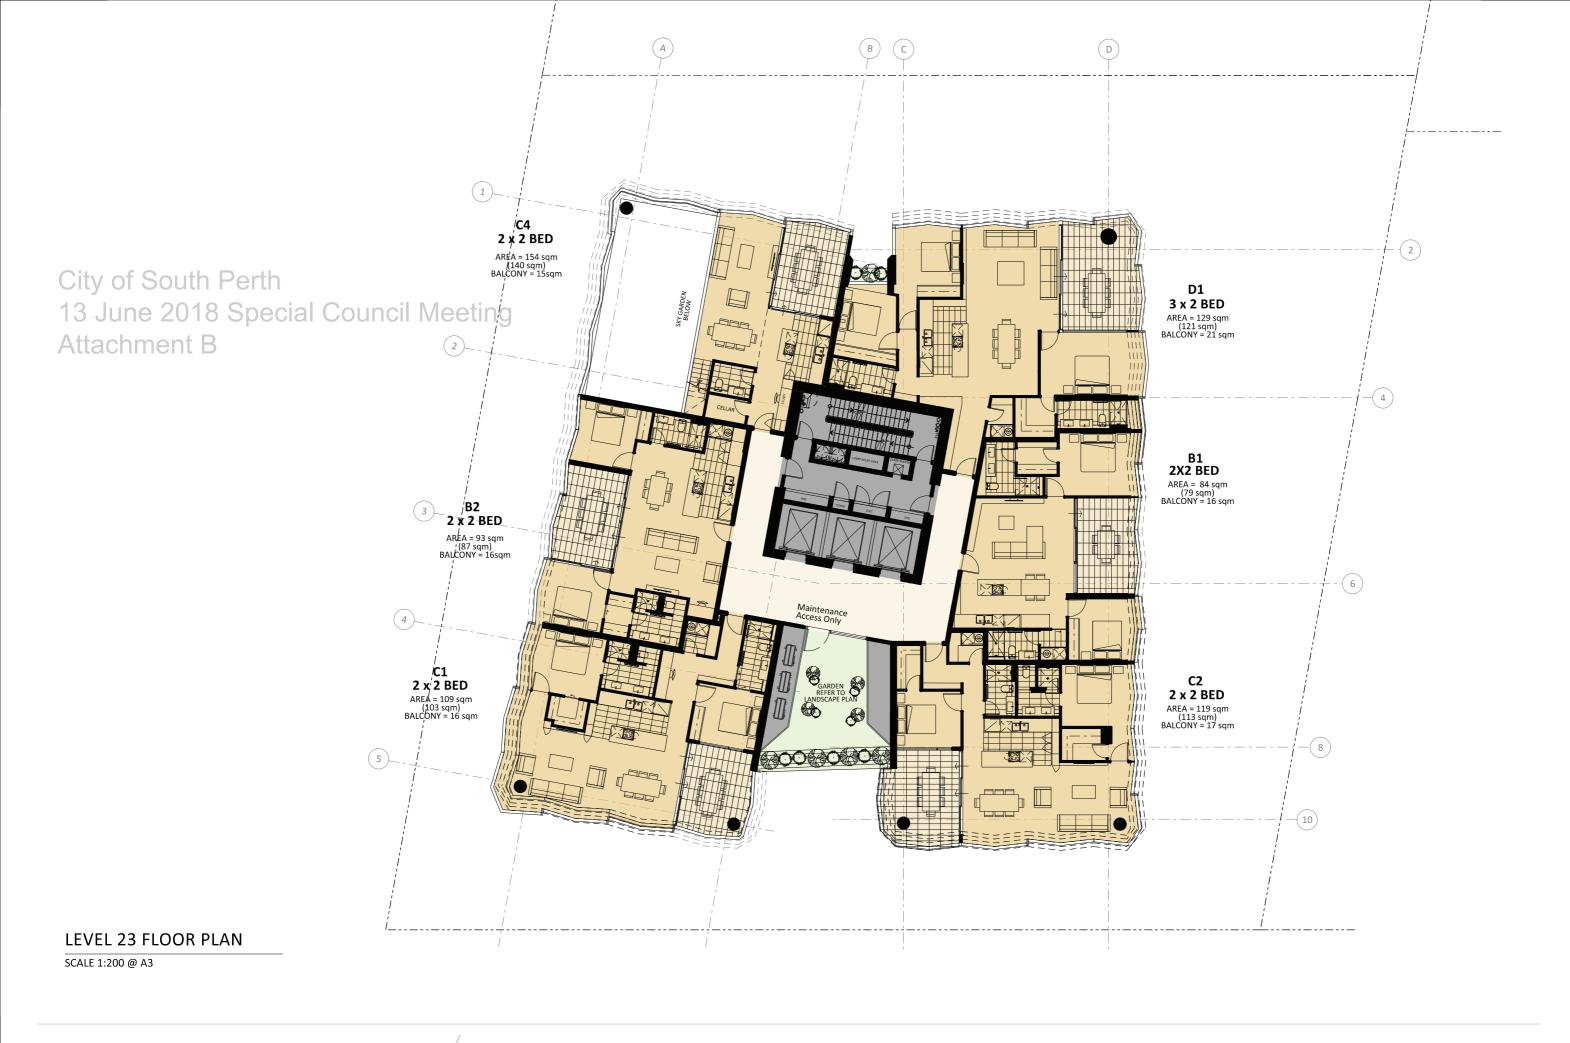

50-52 MELVILLE PARADE SOUTH PERTH NL HOMES MELVILLE PTY LTD HILLAM


THIS DRAWING IS COPYRIGHT © AND REMAINS THE PROPERTY OF HILLAM ARCHITECTS. IT MUST NOT BE RETAINED, COPIED OR USED WITHOUT THE AUTHORITY OF HILLAM ARCHITECTS

SCALE
1:200 @ A3

NP

DATE ISSUED DWG. NAME
04.05.18 LEVEL 23

DWG No.

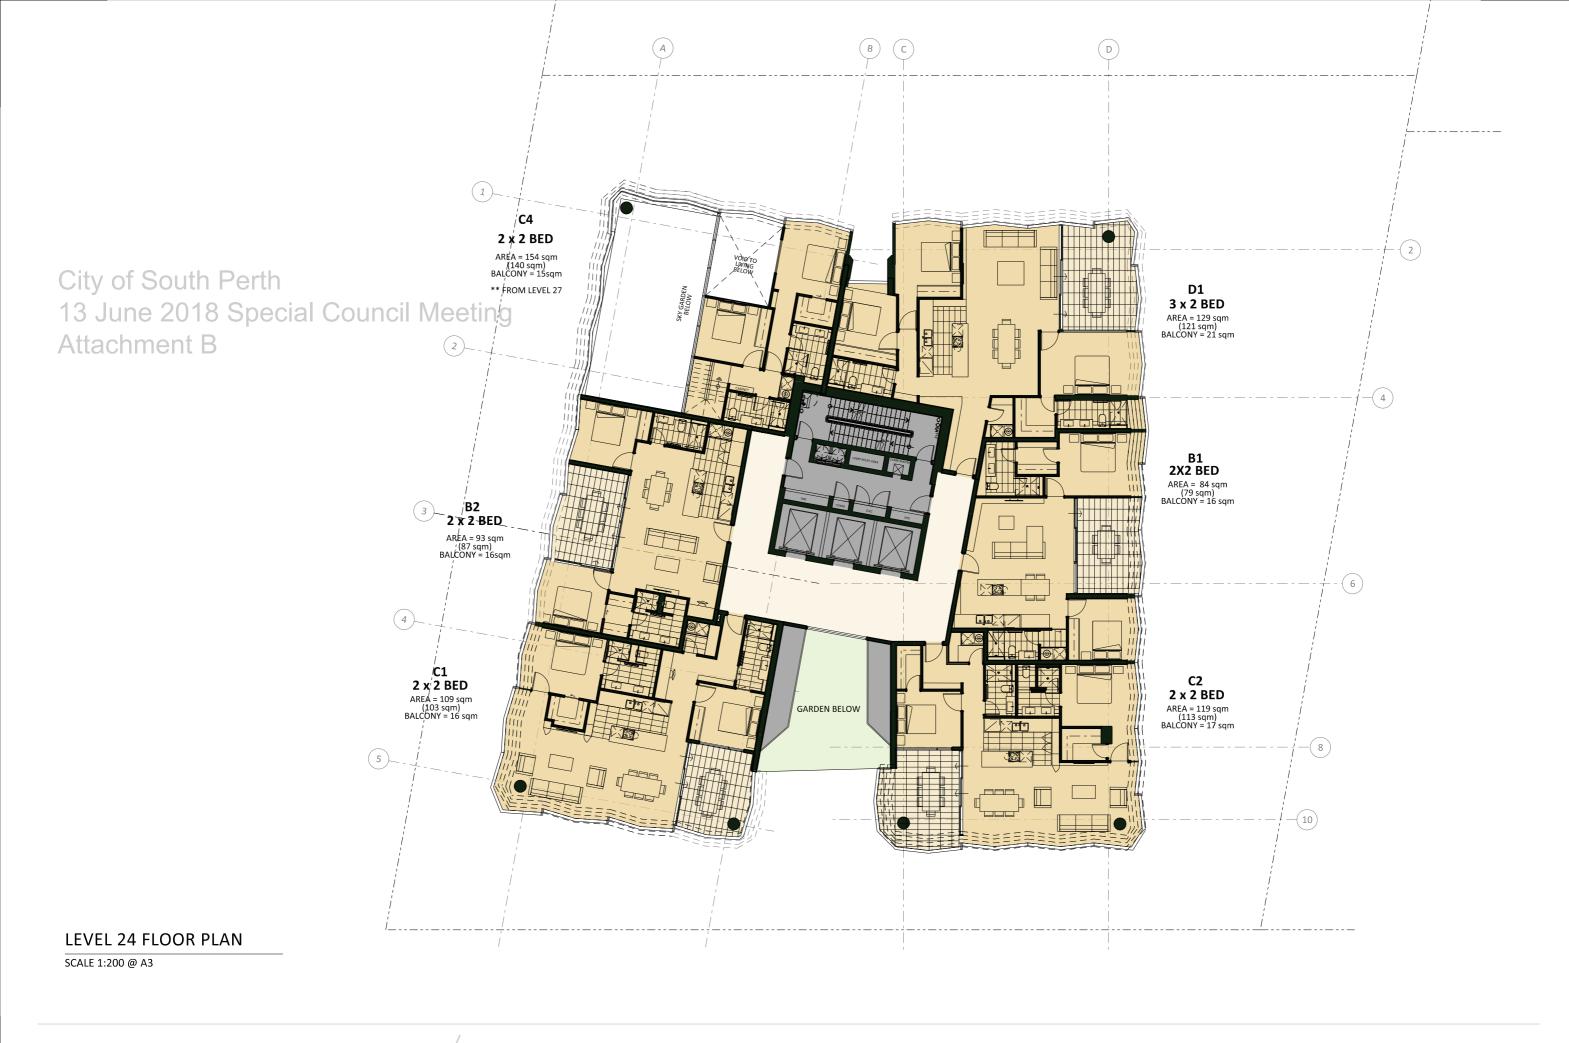

HILLAM ARCHITEC


THIS DRAWING IS COPYRIGHT © AND REMAINS THE PROPERTY OF HILLAM ARCHITECTS. IT MUST NOT BE RETAINED, COPIED OR USED WITHOUT THE AUTHORITY OF HILLAM ARCHITECTS

1:200 @ A3

NP

DATE ISSUED DWG. NAME
04.05.18 LEVEL 24

DWG No.

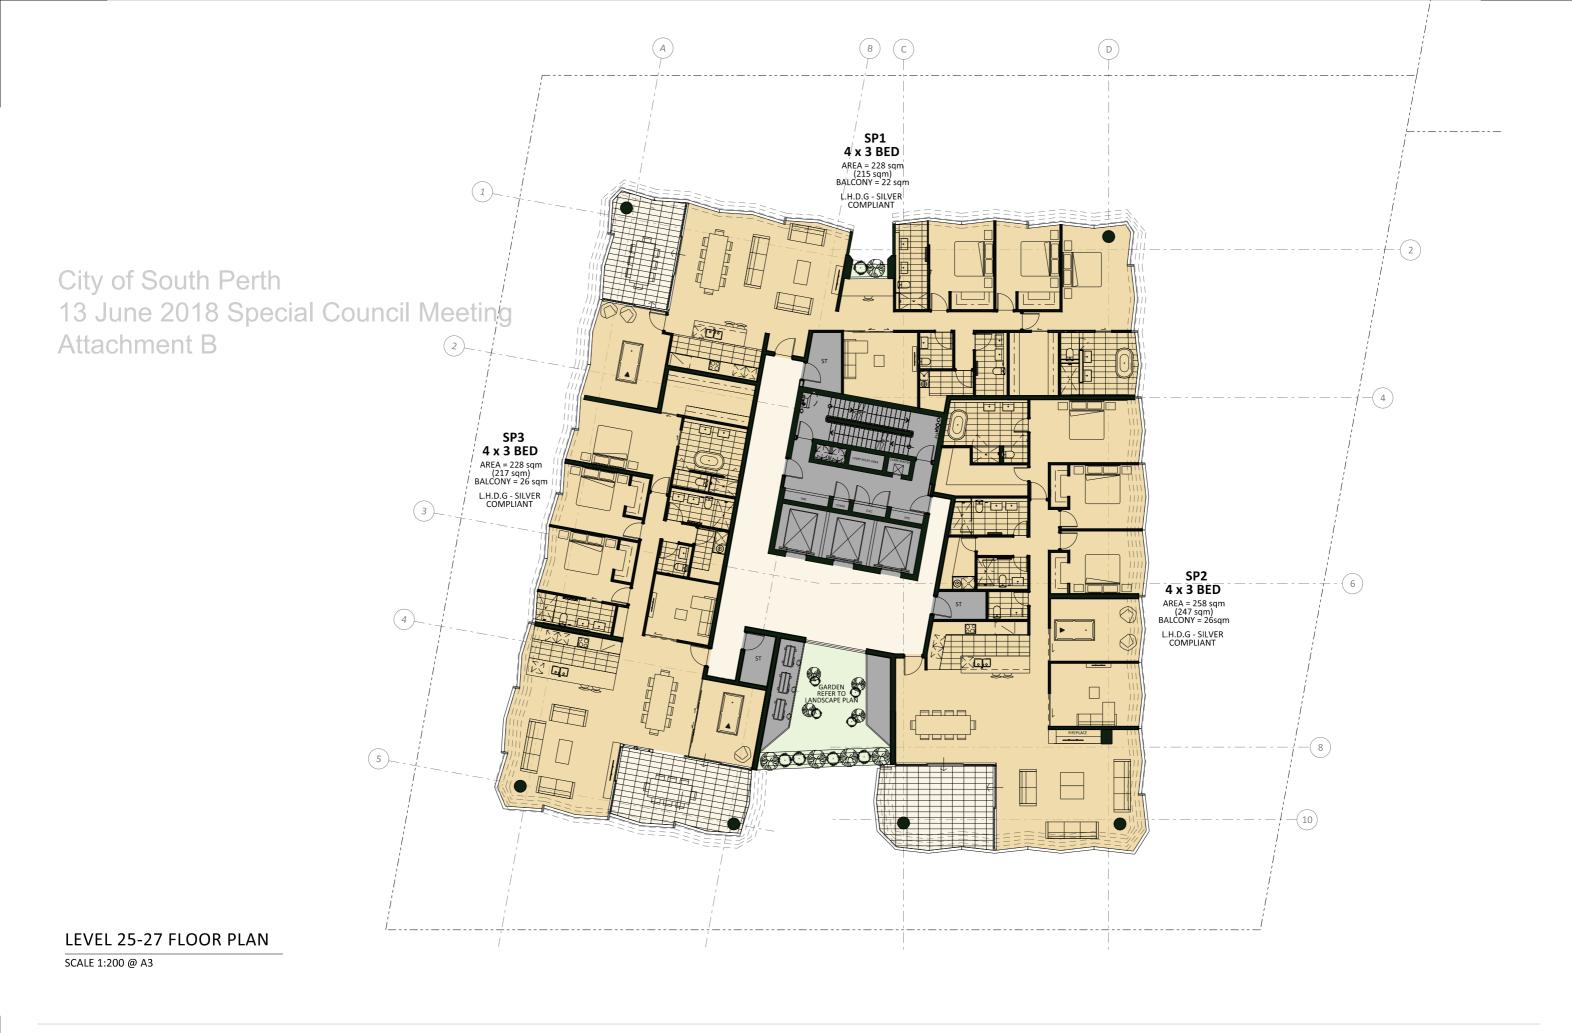

04.05.18 LEVEL 25-27

MIXED-USE DEVELOPMENT




THIS DRAWING IS COPYRIGHT © AND REMAINS THE PROPERTY OF HILLAM ARCHITECTS. IT MUST NOT BE RETAINED, COPIED OR USED WITHOUT THE AUTHORITY OF HILLAM ARCHITECTS

04.05.18 LEVEL 28-29

DVVG No.

2-18

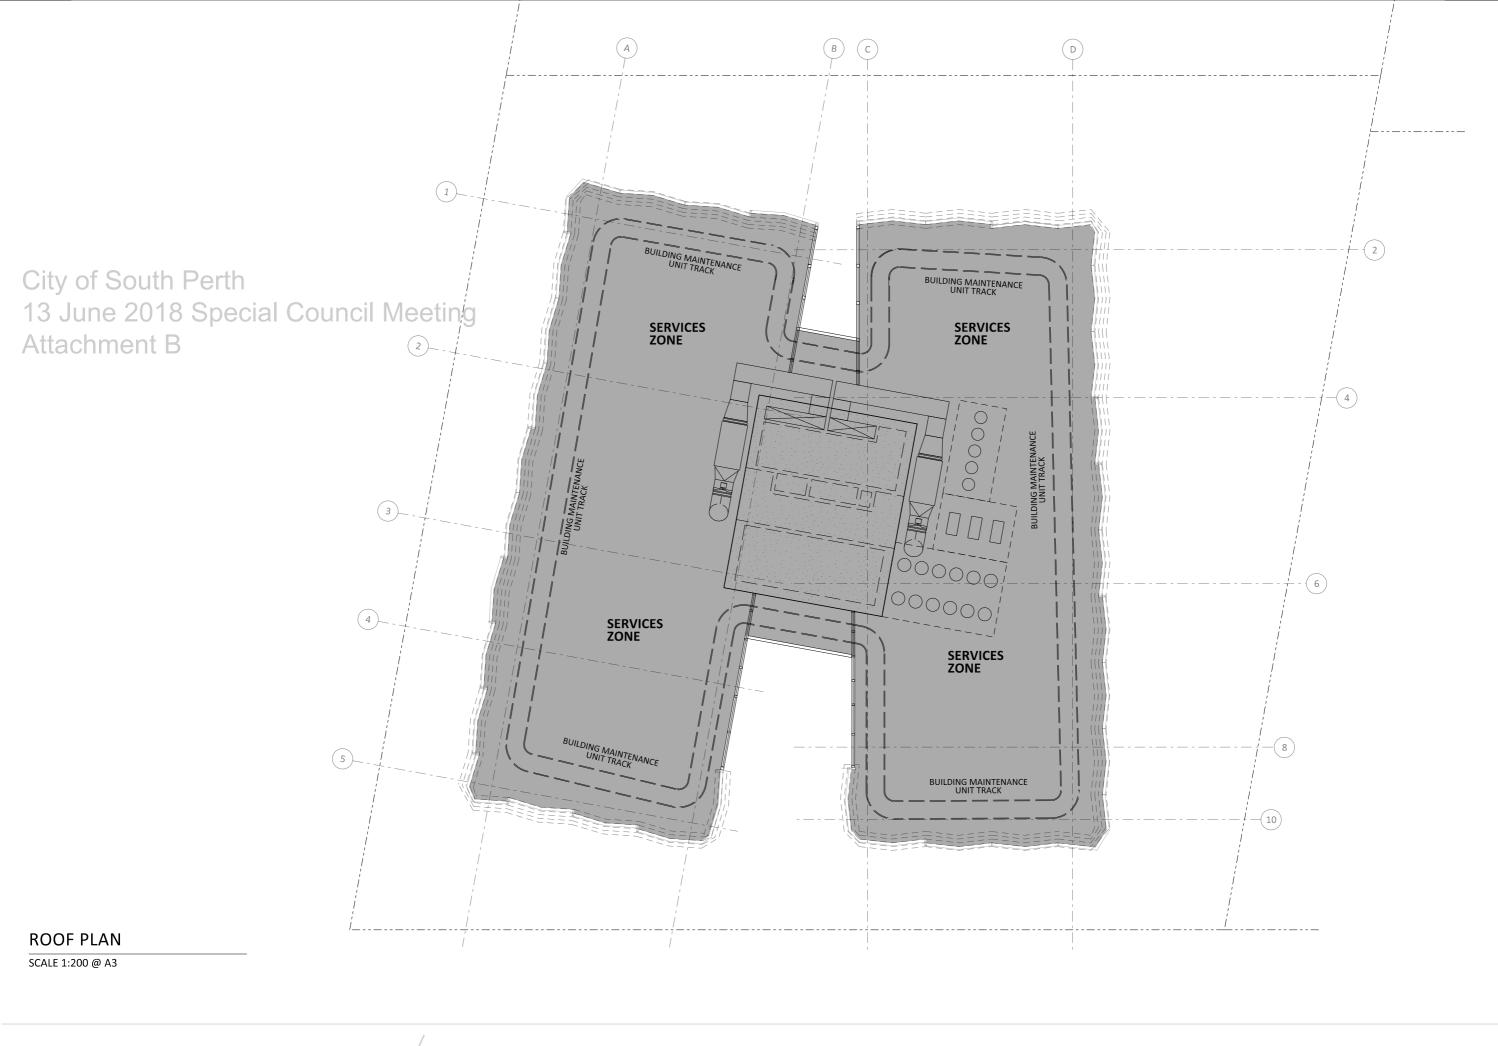



COPYRIGHT
THIS DRAWING IS COPYRIGHT © AND REMAINS THE PROPERTY OF HILLAM ARCHITECTS. IT MUST NOT BE RETAINED, COPIED OR USED WITHOUT THE AUTHORITY OF HILLAM ARCHITECTS

SCALE

1:200 @ A3


NP

DATE ISSUED DWG. NAME

04.05.17 ROOF PLAN

DWG No.

REV

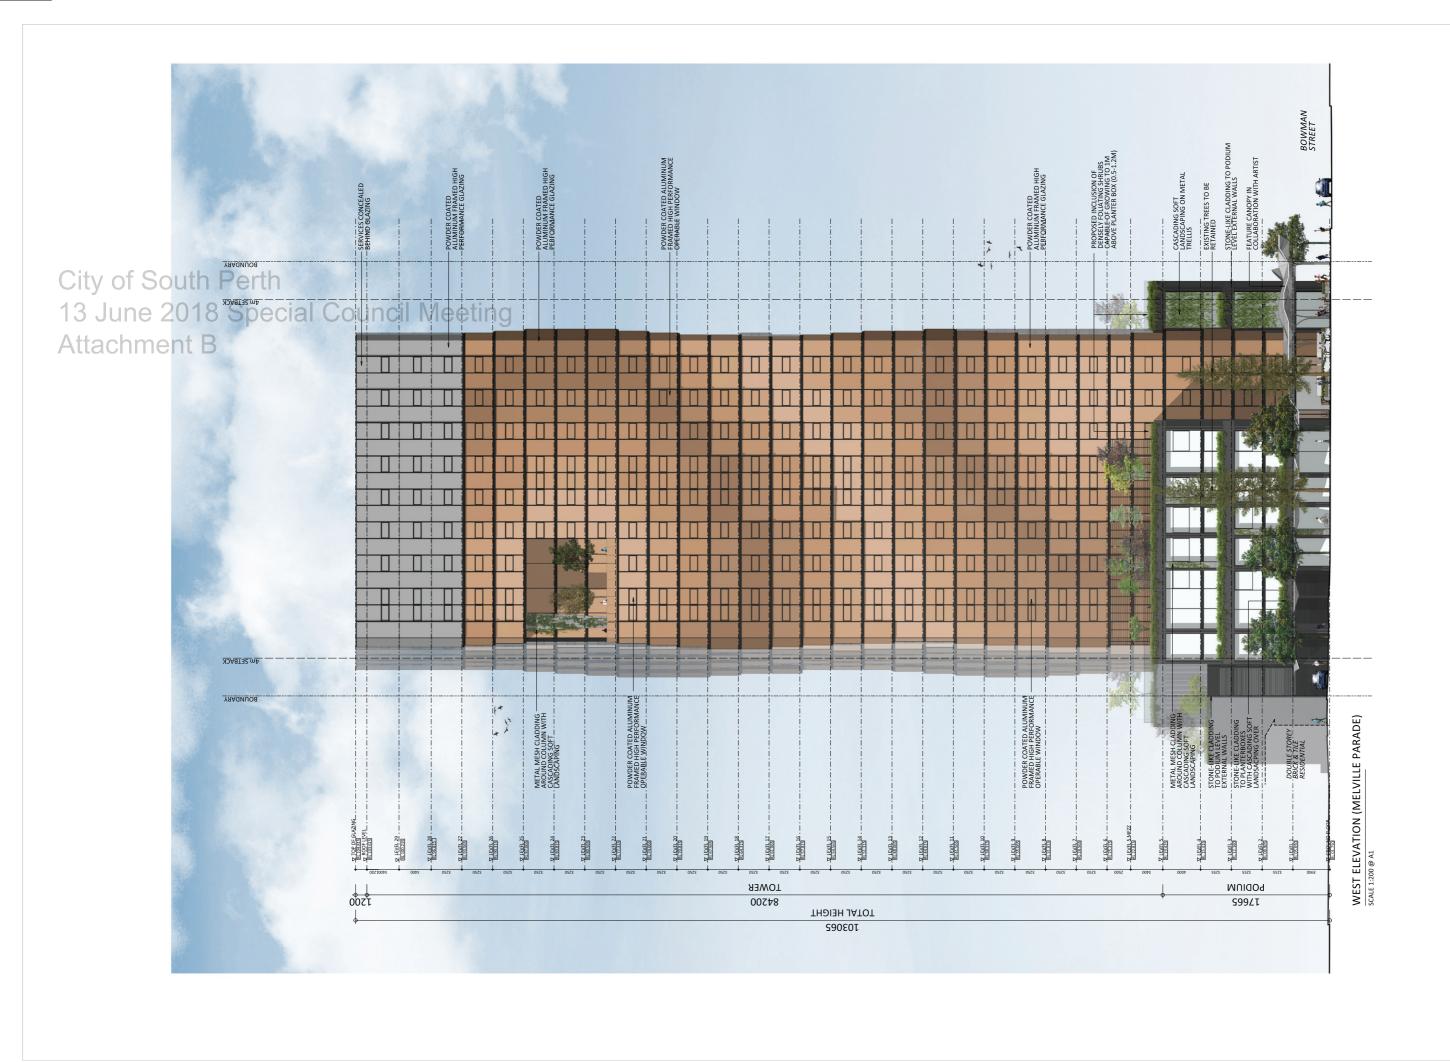

PYPRIOT SO DRAWING IS COPYRIGHT ICL AND REMAINS THE POPERTY OF HILLAM ARCHITECTS, IT MUST NOT BE TABLES, COYED ON USED WITHOUT THE AUTHORITY HELLAM ARCHITECTS.

