




49A LABOUCHERE ROAD
LOT No. 125

WORKS TO BE COMPLETED
BY CITY OF SOUTH PERTH

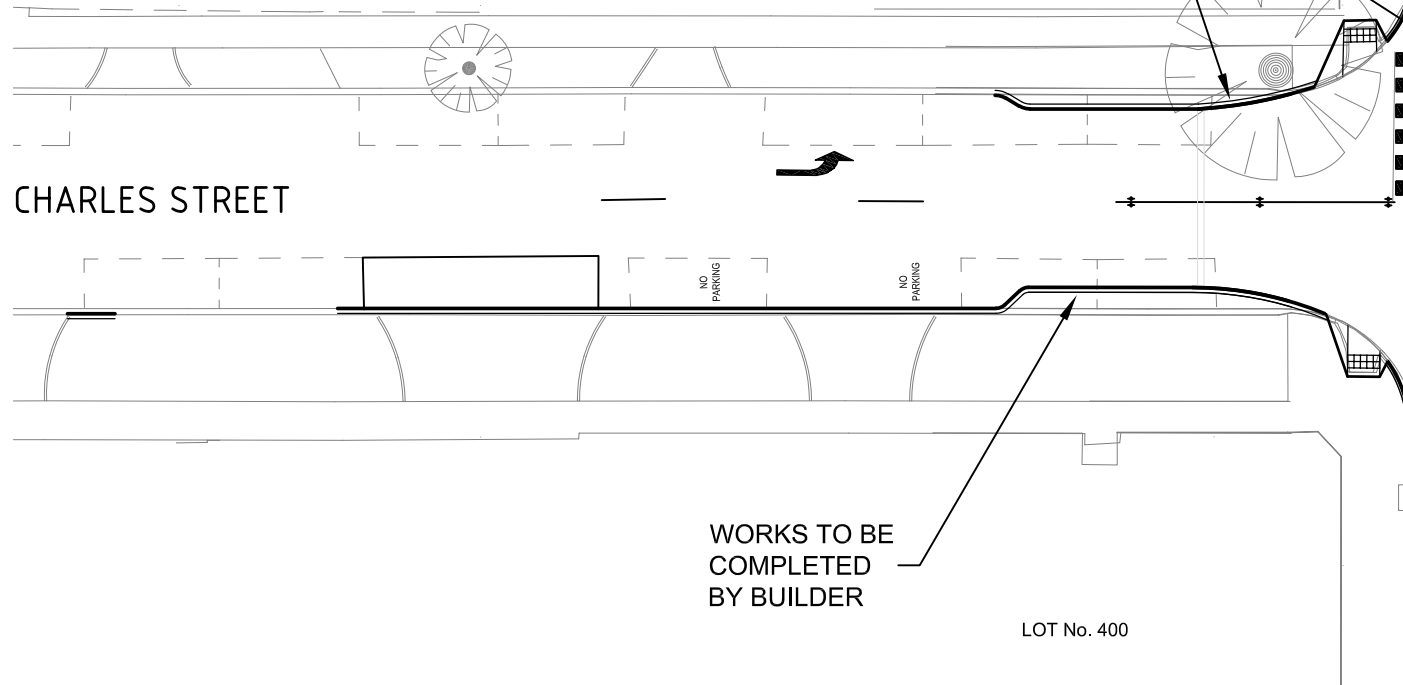

CHARLES STREET

NO
PARKING

NO
PARKING

WORKS TO BE
COMPLETED
BY BUILDER

LOT No. 400

LABOUCHERE ROAD

PERTH ZOO

THIS IS A CONCEPT PLAN ONLY
CHANGES MAY BE MADE TO FINAL DESIGN

CONCEPT PLAN

LABOUCHERE ROAD AND CHARLES STREET INTERSECTION MODIFICATIONS



ENGINEERING INFRASTRUCTURE

DRAWING NUMBER

4293-CP

NOT TO SCALE

08/12/16

A.S.A