



01 - PLANTING - SOUTH PERTH ESPLANADE WEST  
DETAIL PLAN 1:100

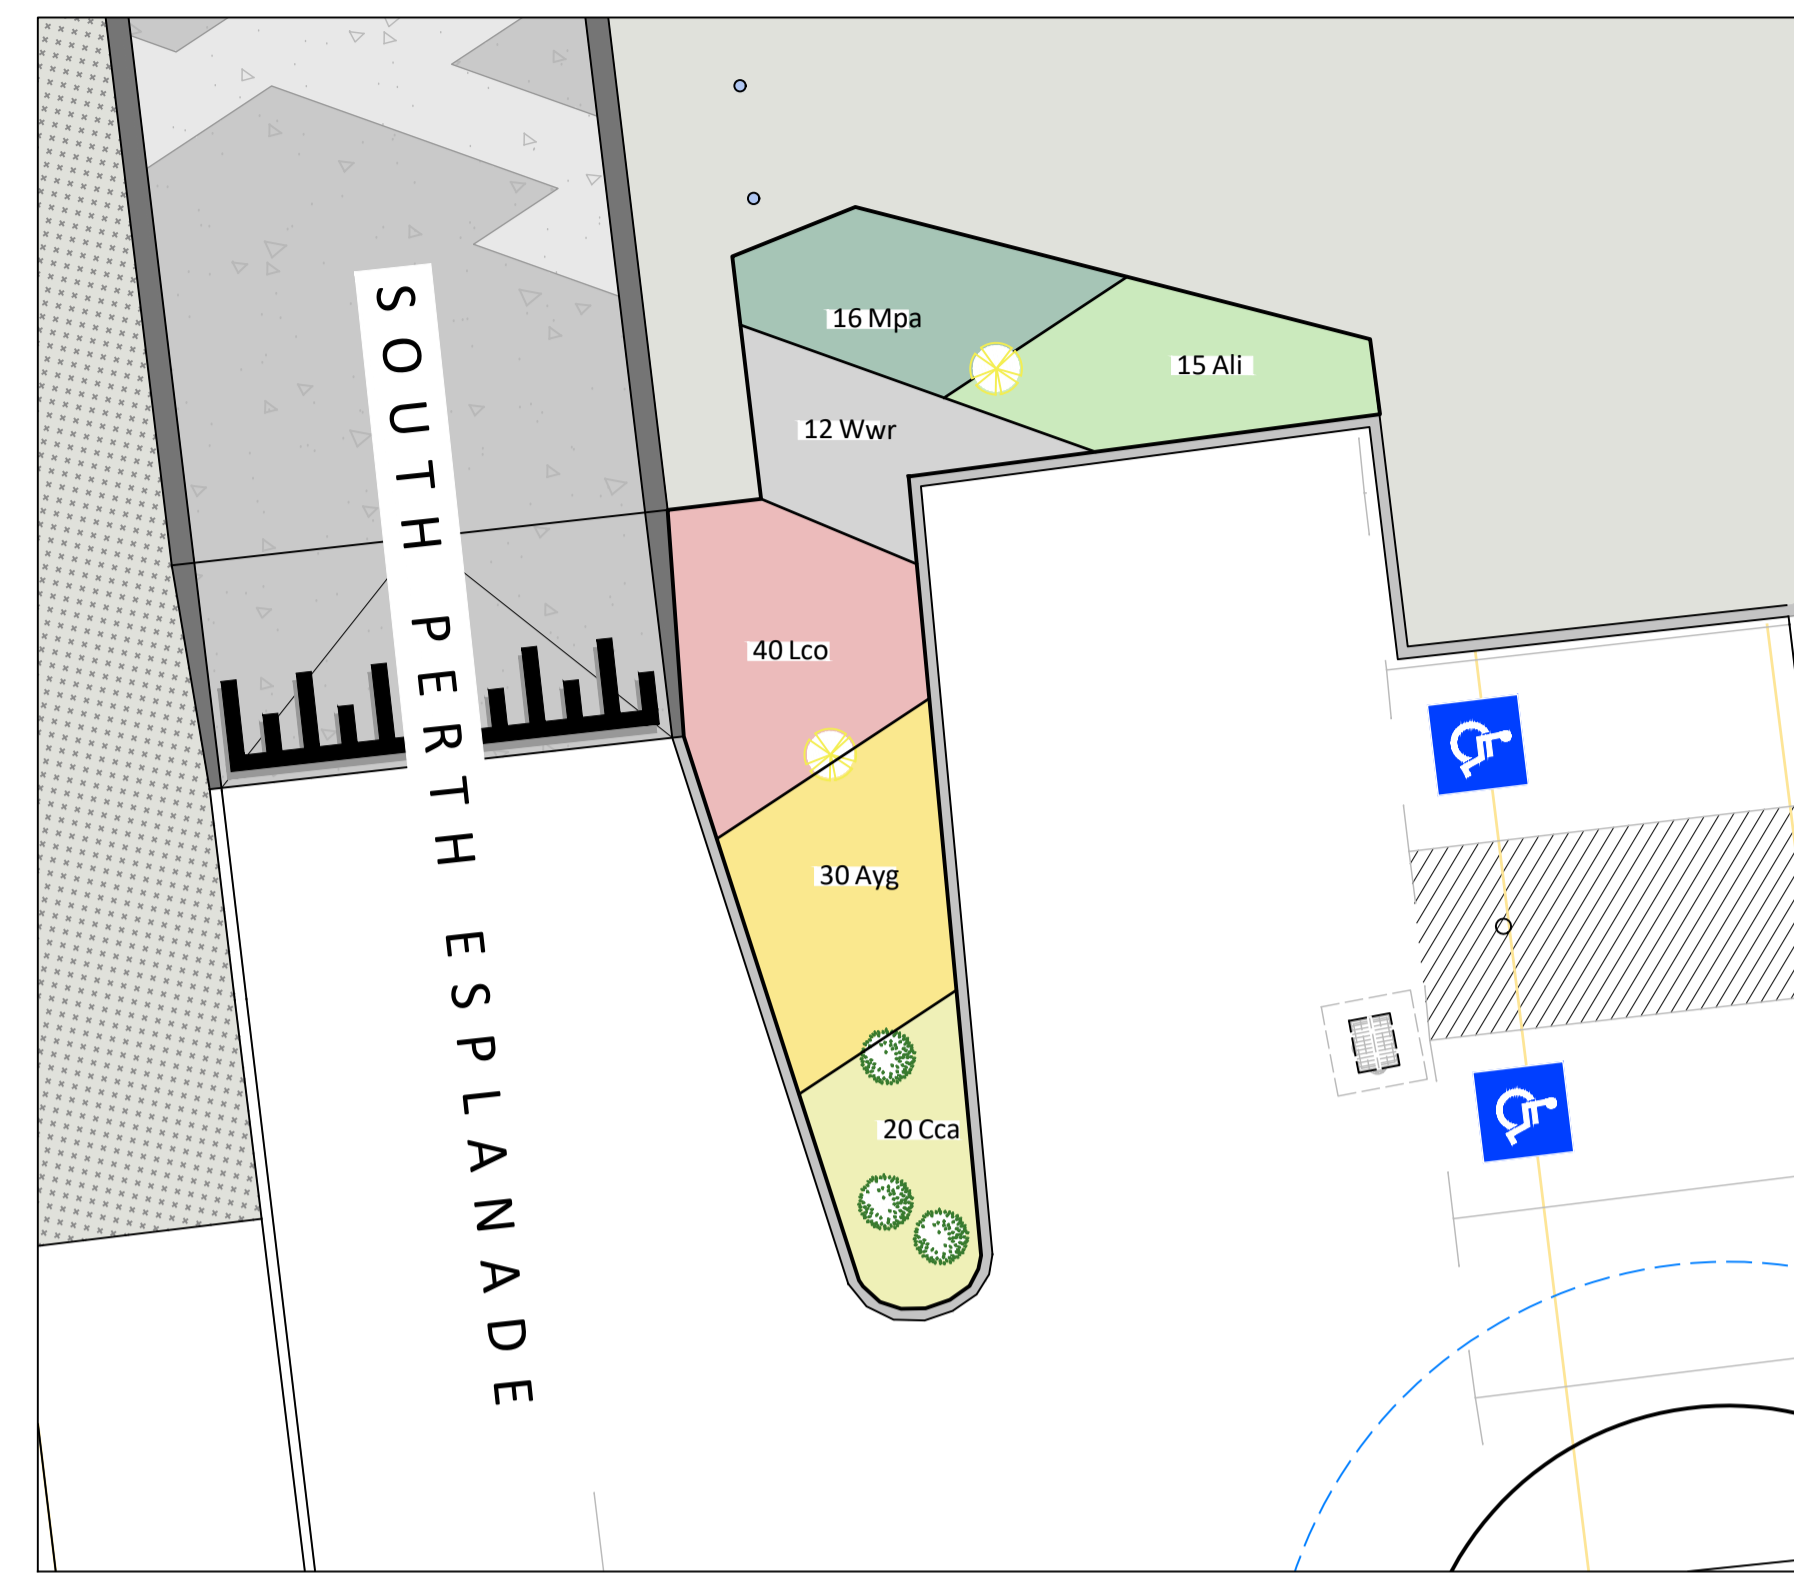

02 - PLANTING - SOUTH PERTH ESPLANADE EAST  
DETAIL PLAN 1:100

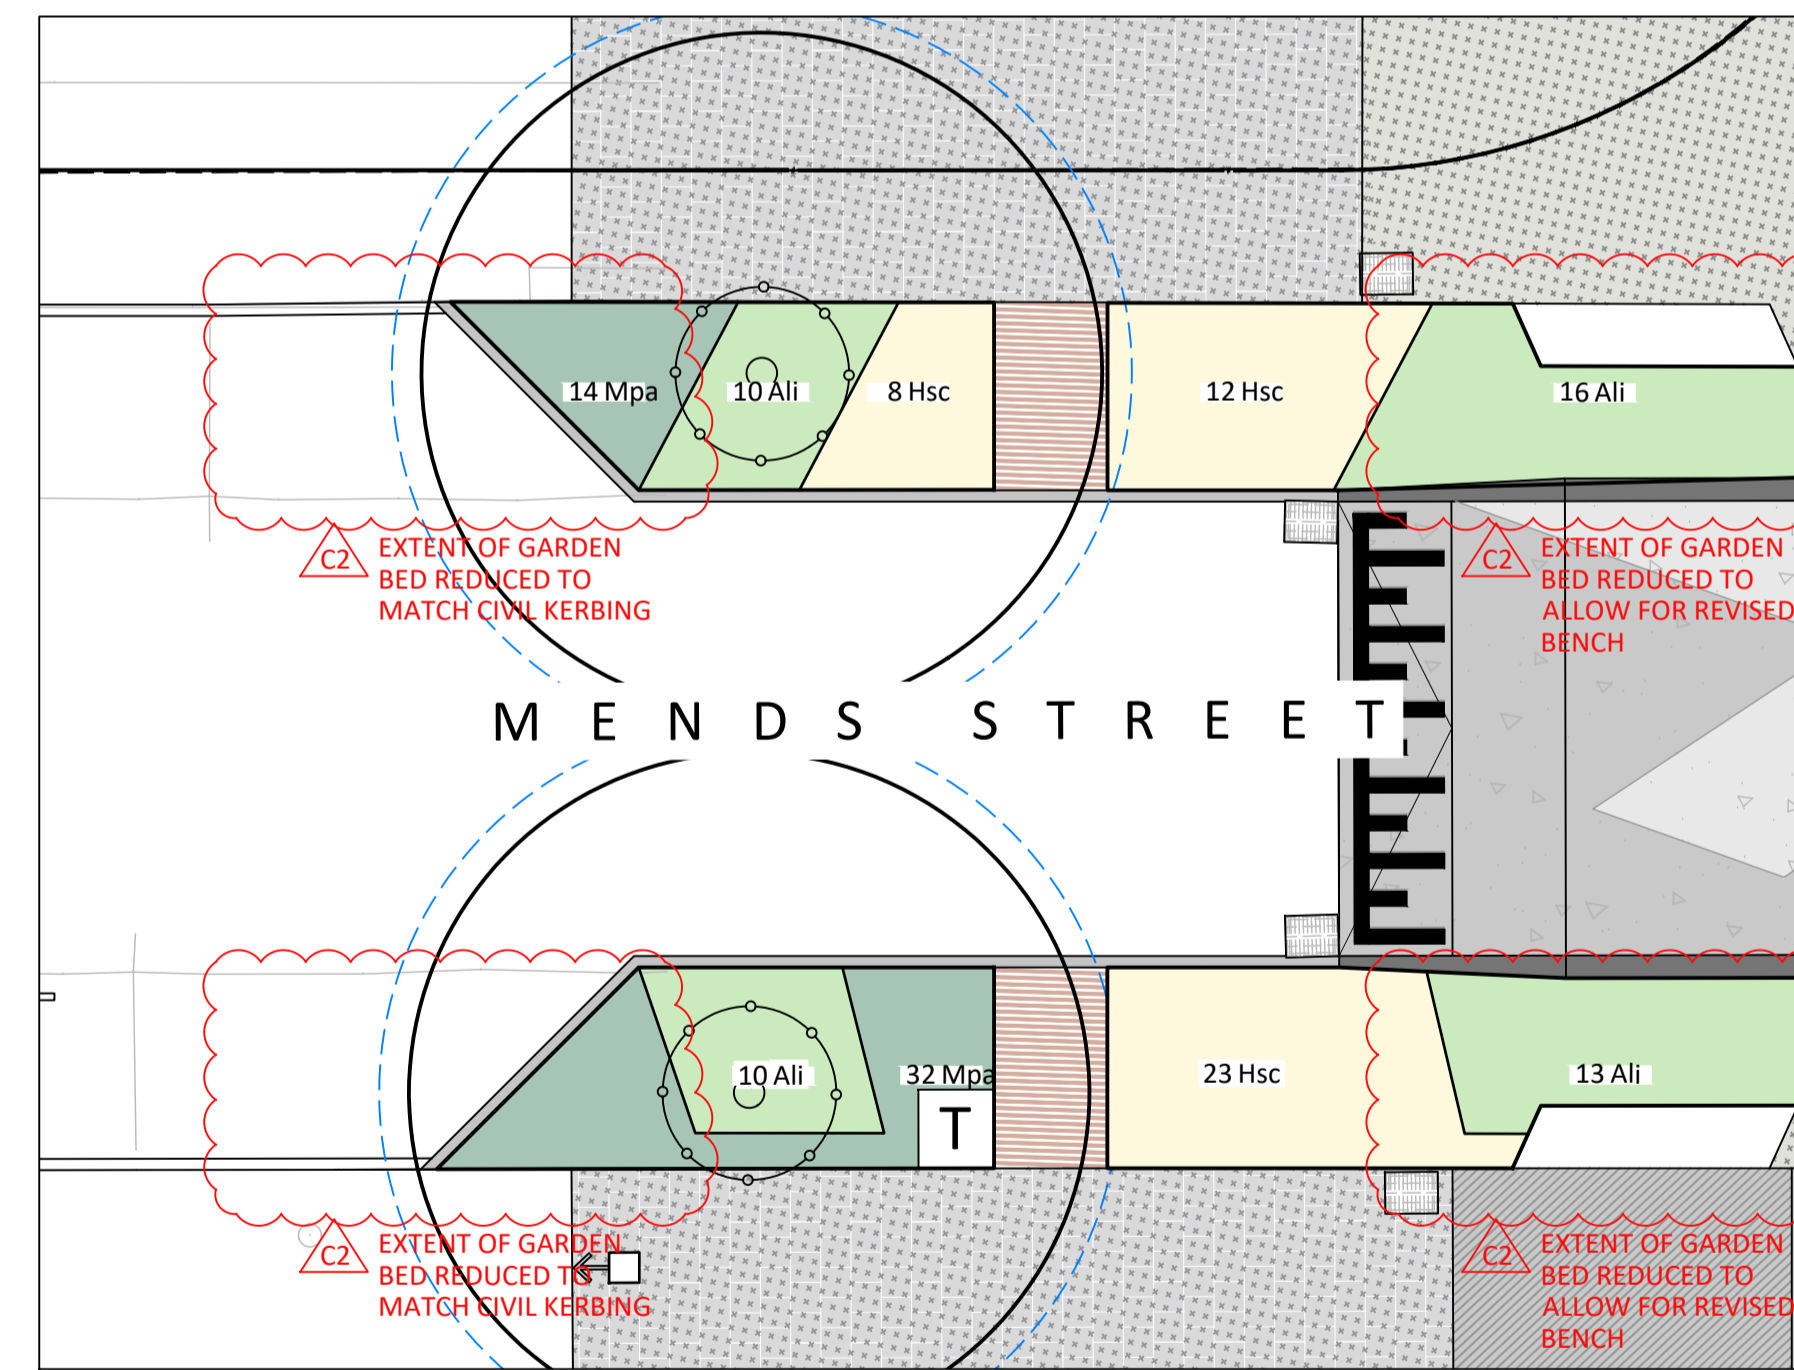

03 - PLANTING - MENDES STREET NORTH  
DETAIL PLAN 1:100

MENDS STREET LANDSCAPE PLANT SCHEDULE

Feature Plants			
Sym	Botanic Name	Common Name	Install size
Ali	Acacia "limelight"	Limelight	10L
Ayg	Anigozanthus "Yellow gem"	Yellow Gem	10L
	Dasypogon bromeliifolius	Pineapple Bush	10L
	Macrozamia fraseri	Zamia Palm	100L

Ground Covers			
Sym	Botanic Name	Common Name	Install size
Bbl	Banksia blechnifolia 'prostrate'	Fern Leaf Banksia	140mm
Cca	Conostylis candicans	Grey Cottonheads	140mm
Hsc	Hibbertia scandens	Snake Vine	5L
Lco	Leucospermum cordifolium	Pincushion	140mm
Aci	Arthropodium cirratum	Renga Renga Lily	140mm
Mpa	Myoporum parvifolium	Creeping Boobialla	140mm
Wwr	Westringia 'White Rambler'	Native Rosemary	5L

Place Shaping | Urban Design | Landscape Architecture  
L1 289 Murray Street, Perth, WA 6003  
T +61 8 9227 9313

ARCHITECTURAL  
**Iredale Pedersen Hook**  
329-331 Murray Street Perth WA 6000  
T +61 8 9322 9750

ELECTRICAL ENGINEER  
**ETC**  
61 Loftus Street, Leederville WA 6007  
T +61 8 9328 5500

LANDSCAPE  
**PLACE Laboratory**  
289 Murray Street, Perth WA 6003  
T +61 8 9227 9313

CIVIL / STRUCTURAL ENGINEER  
**WOOD & GRIEVE**  
226 Adelaide Terrace, Perth WA 6000  
T +61 8 6222 7000

2m 0m 2m 4m  
1:100

REFER TO DRAWING L-GN001 FOR ALL GENERAL NOTES

REV	DATE	REVISION	DRN	CHK
C2	19.03.19	ISSUE FOR CONSTRUCTION	TC	SS
C1	14.01.19	ISSUE FOR CONSTRUCTION	TC	SS

DRN BY	TC
DATE	JUNE 2017
DESIGNED	AC&TC
CHECKED	SS
PROJ APP	SS
CLIENT APP	-

**CONNECT SOUTH MENDES ST.**  
SOUTH PERTH  
PLANTING PLAN

PLACE LAB PROJ No	1711	SCALE:	1:100 @ A1
DWG STATUS	IFC	UNIT:	mm
DWG No	L-500	SHEET	OF
		SIZE	A1
		ISSUE	C2